


ANNANDALE 2, FRONT ELEVATION

© 2004 GARNETT DESIGN GROUP


SCALE: 1/4" = 10'

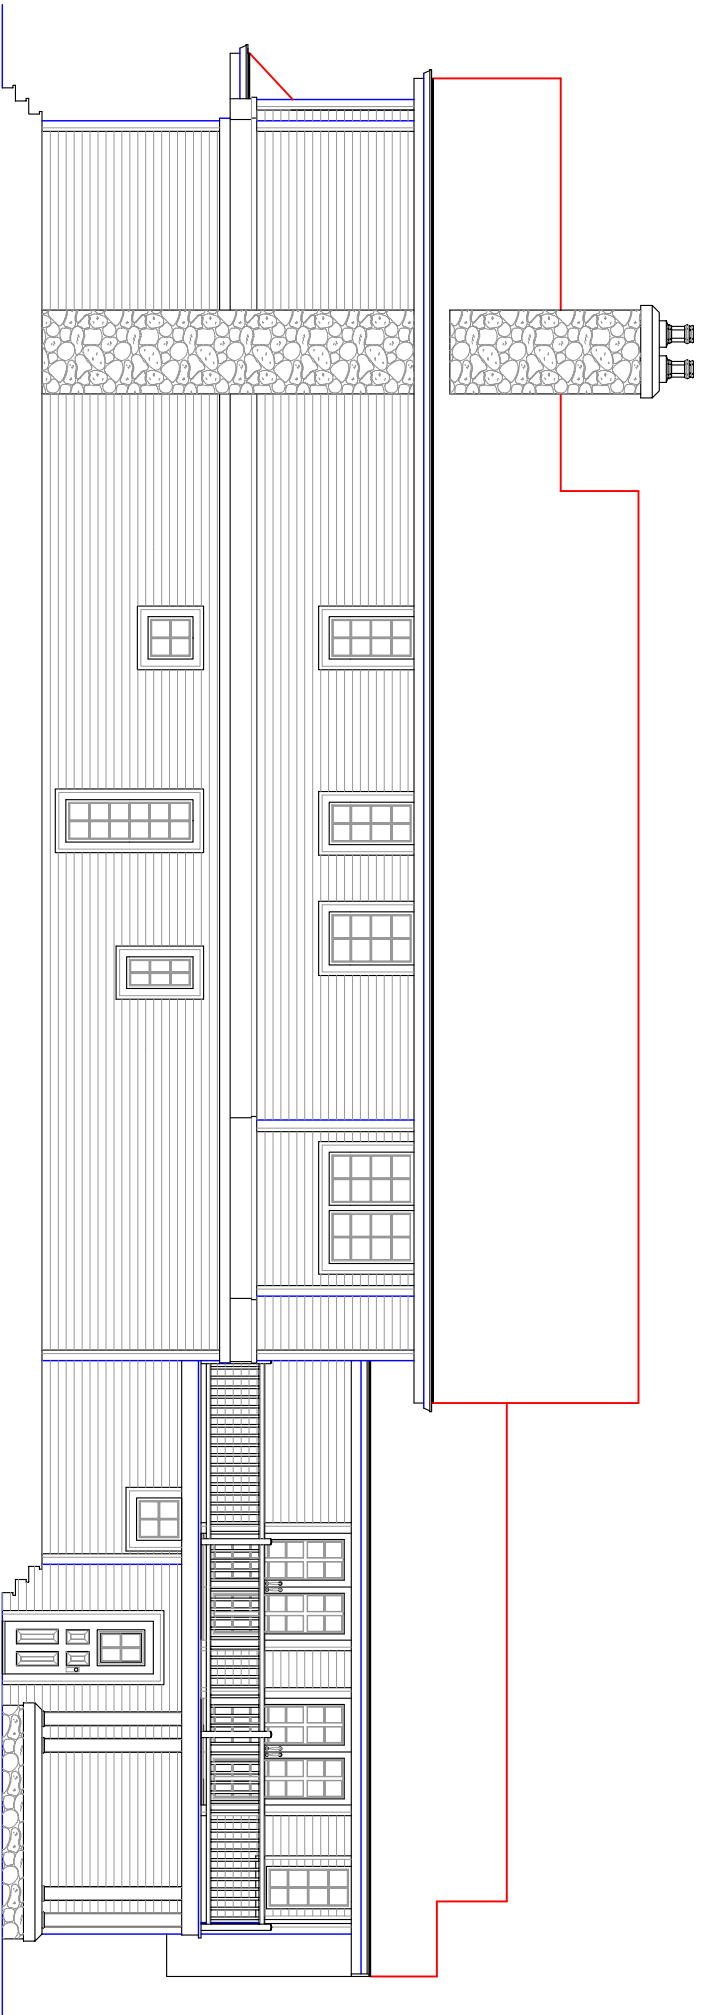

ANNANDALE 2, REAR ELEVATION

© 2004 GARRETT DESIGN GROUP


SCALE: 1/4" = 1'-0" FT.

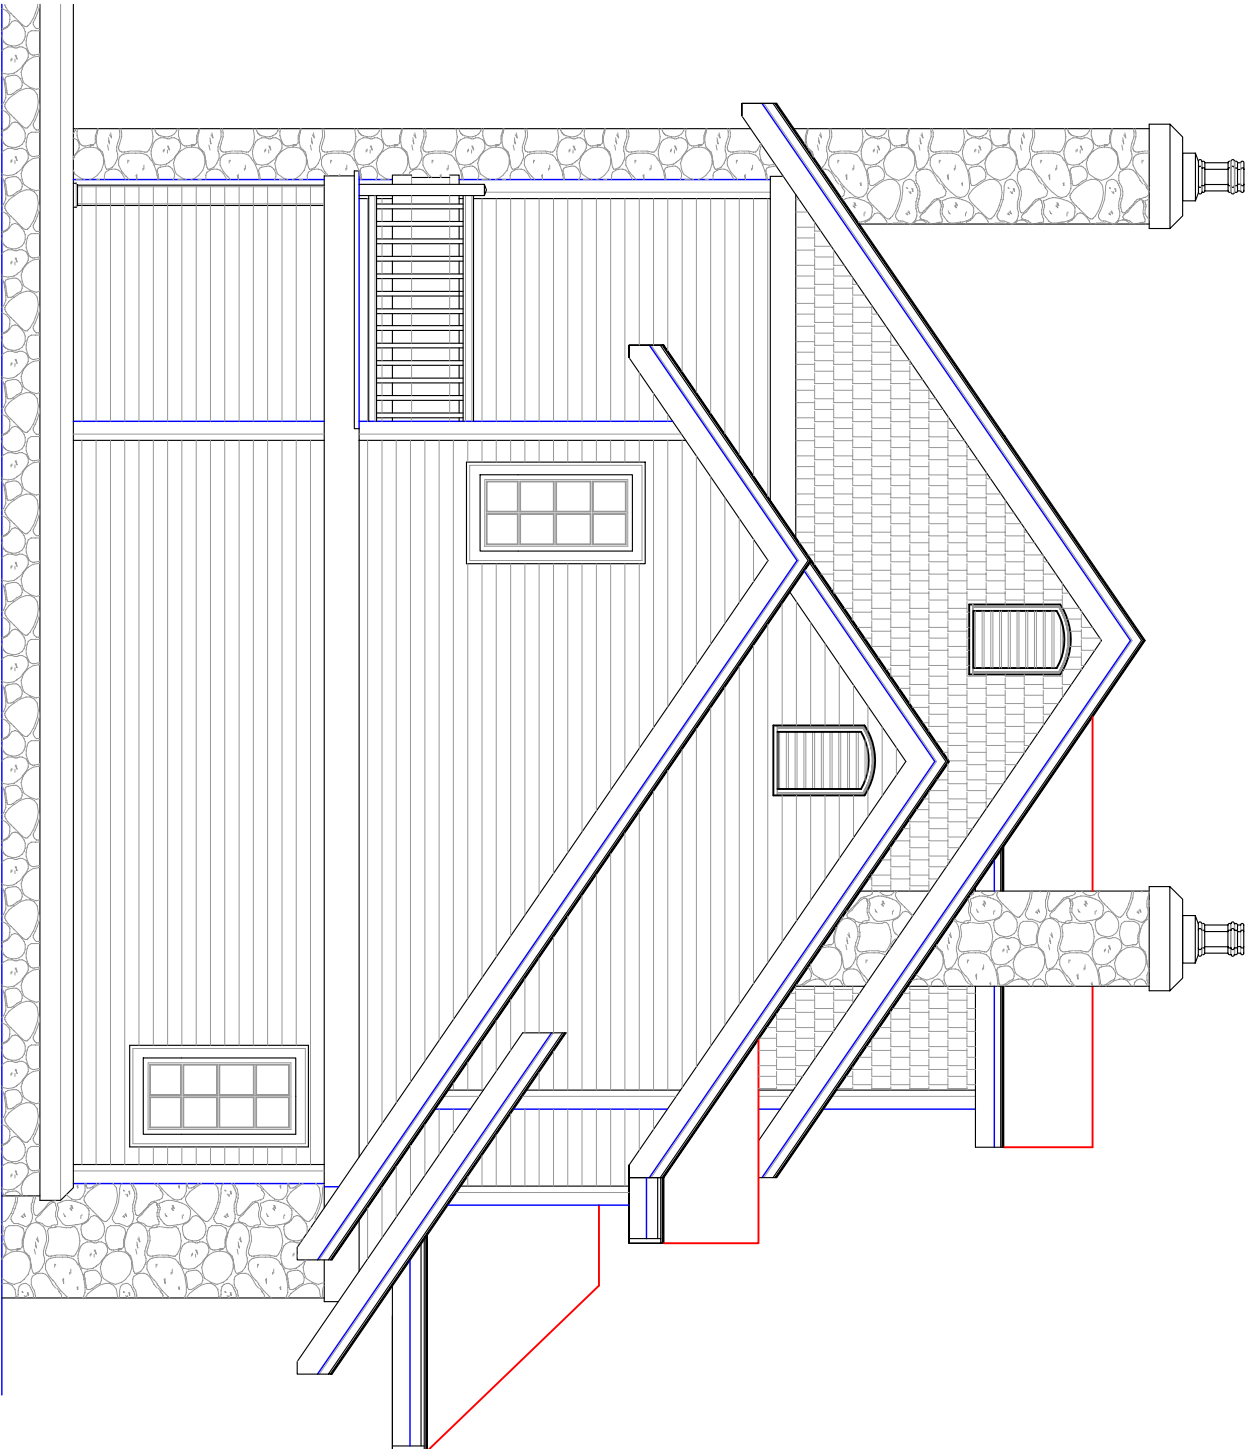

ANNANDALE 2, RIGHT ELEVATION

© 2004 GARNETT DESIGN GROUP


SCALE: 1/4 IN. = 10 FT.

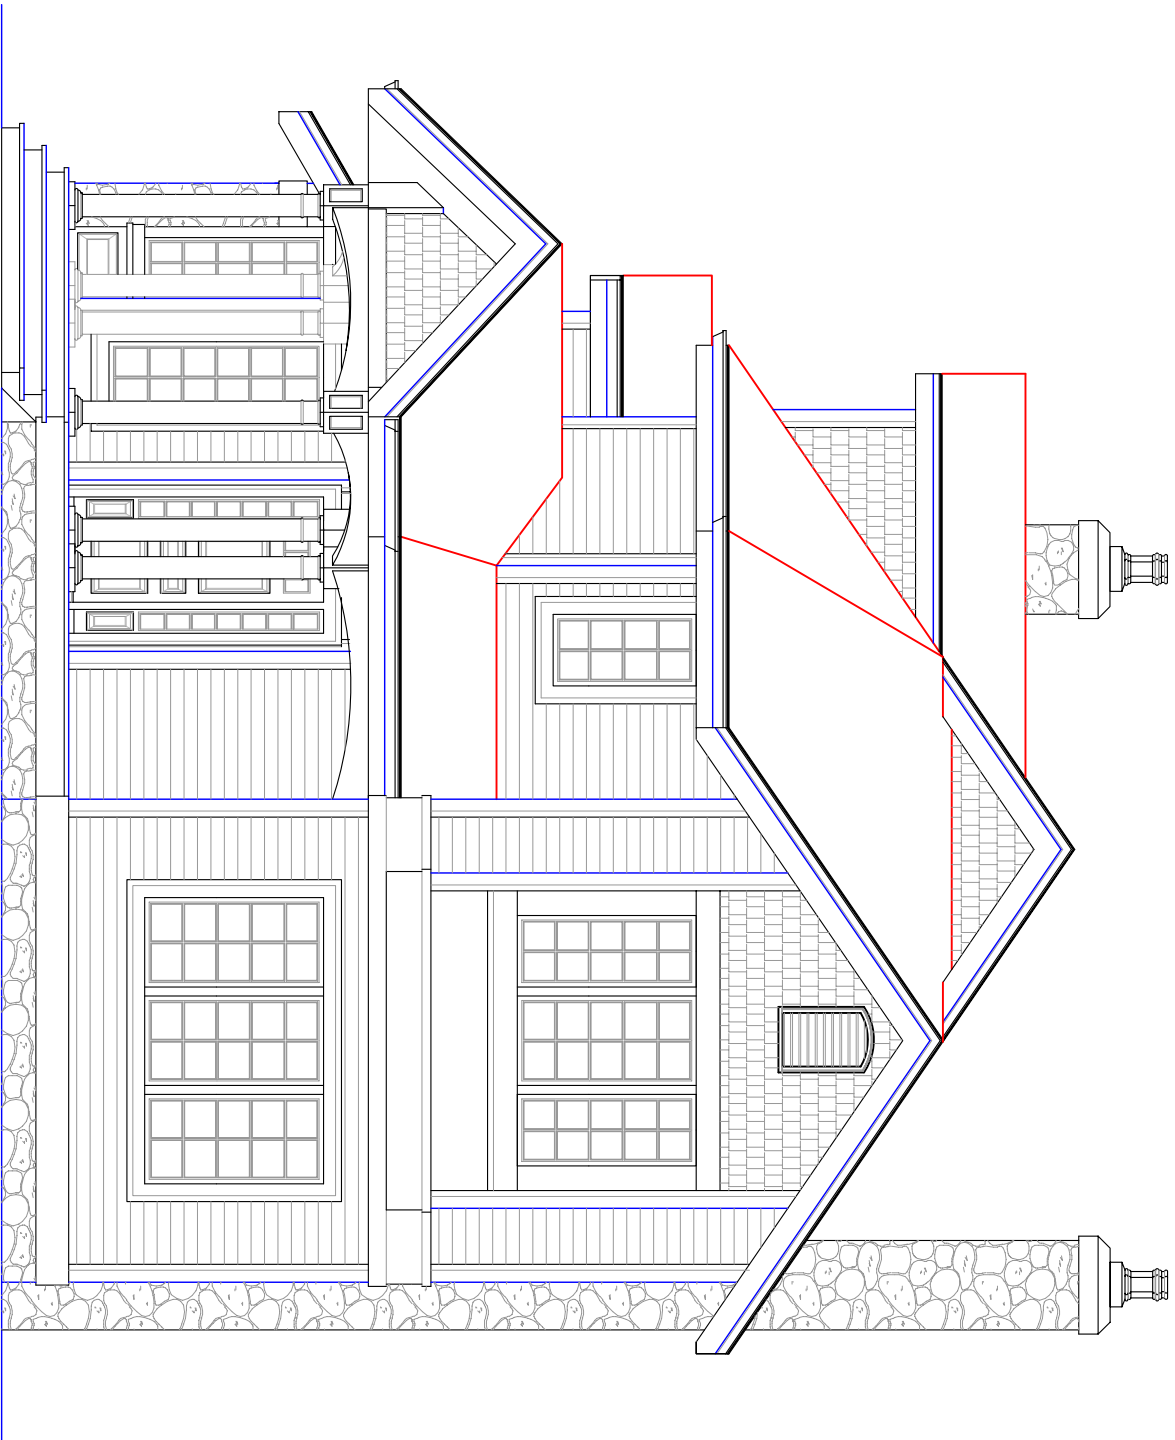

ANNANDALE 2, LEFT ELEVATION

© 2004 GARNETT DESIGN GROUP

SCALE: 1/4" = 10 FT.

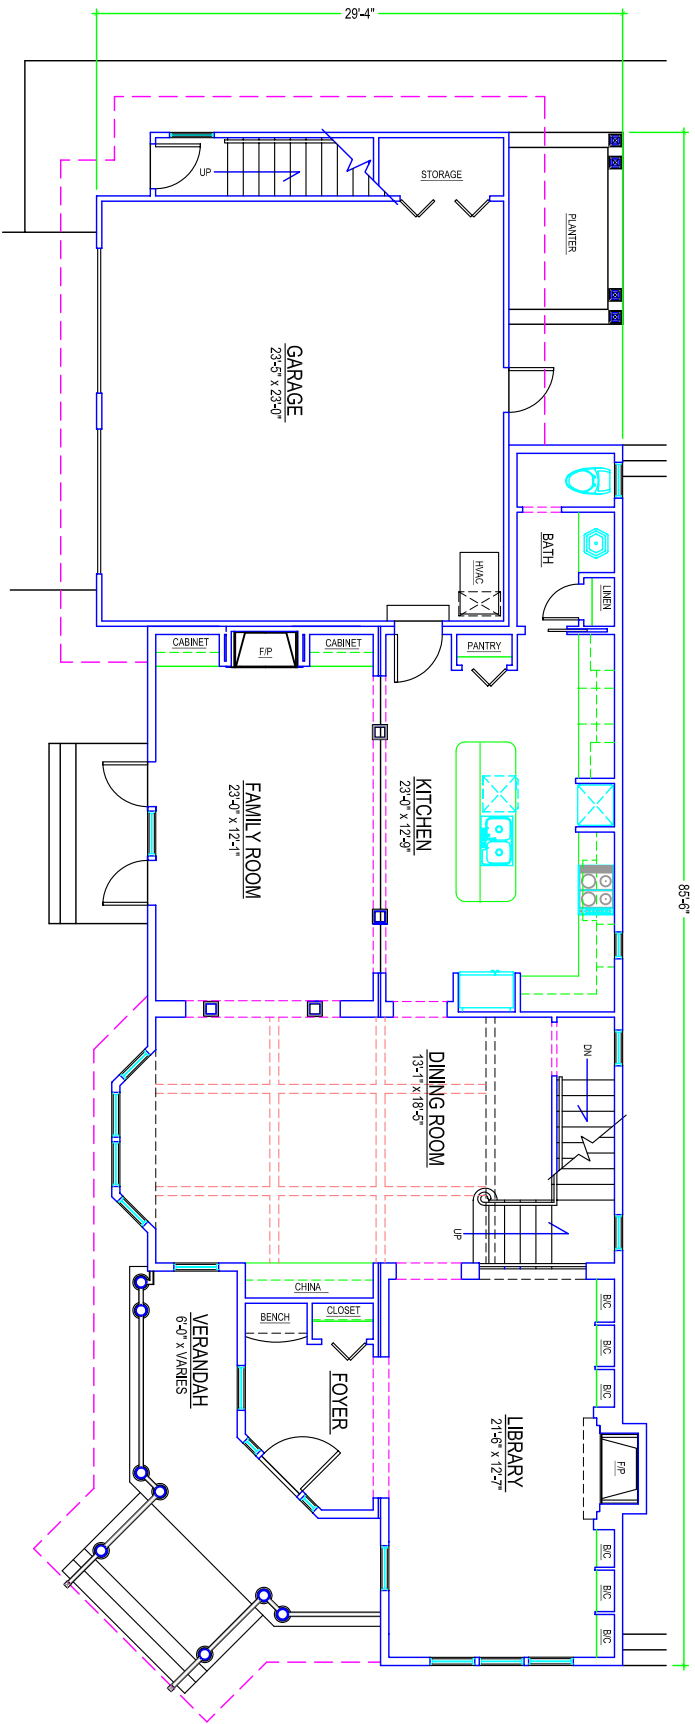


DATA SUMMARY:

WIDTH:	85'-6"
DEPTH:	27'-5"
BUILDING AREA, 1st. FLOOR	1442.7 sq. ft.
BUILDING AREA, 2nd. FLOOR	1473.3 sq. ft.
BUILDING AREA, STUDIO	498.3 sq. ft.
LIVING AREA, 1st. FLOOR	1337.7 sq. ft.
LIVING AREA, 2nd. FLOOR	1400.3 sq. ft.
LIVING AREA, STUDIO	450.3 sq. ft.
TOTAL BUILDING AREA:	2915.3 sq. ft.
TOTAL LIVING AREA:	2737.3 sq. ft.
CEILING HGT. 1st. FLOOR:	9'-0"
CEILING HGT. 2nd. FLOOR:	9'-0"
CEILING HGT. STUDIO	8'-0"

ANNANDALE 2, FIRST FLOOR PLAN

© 2004 GARNETT DESIGN GROUP

SCALE: 1/4" = 1'-0"

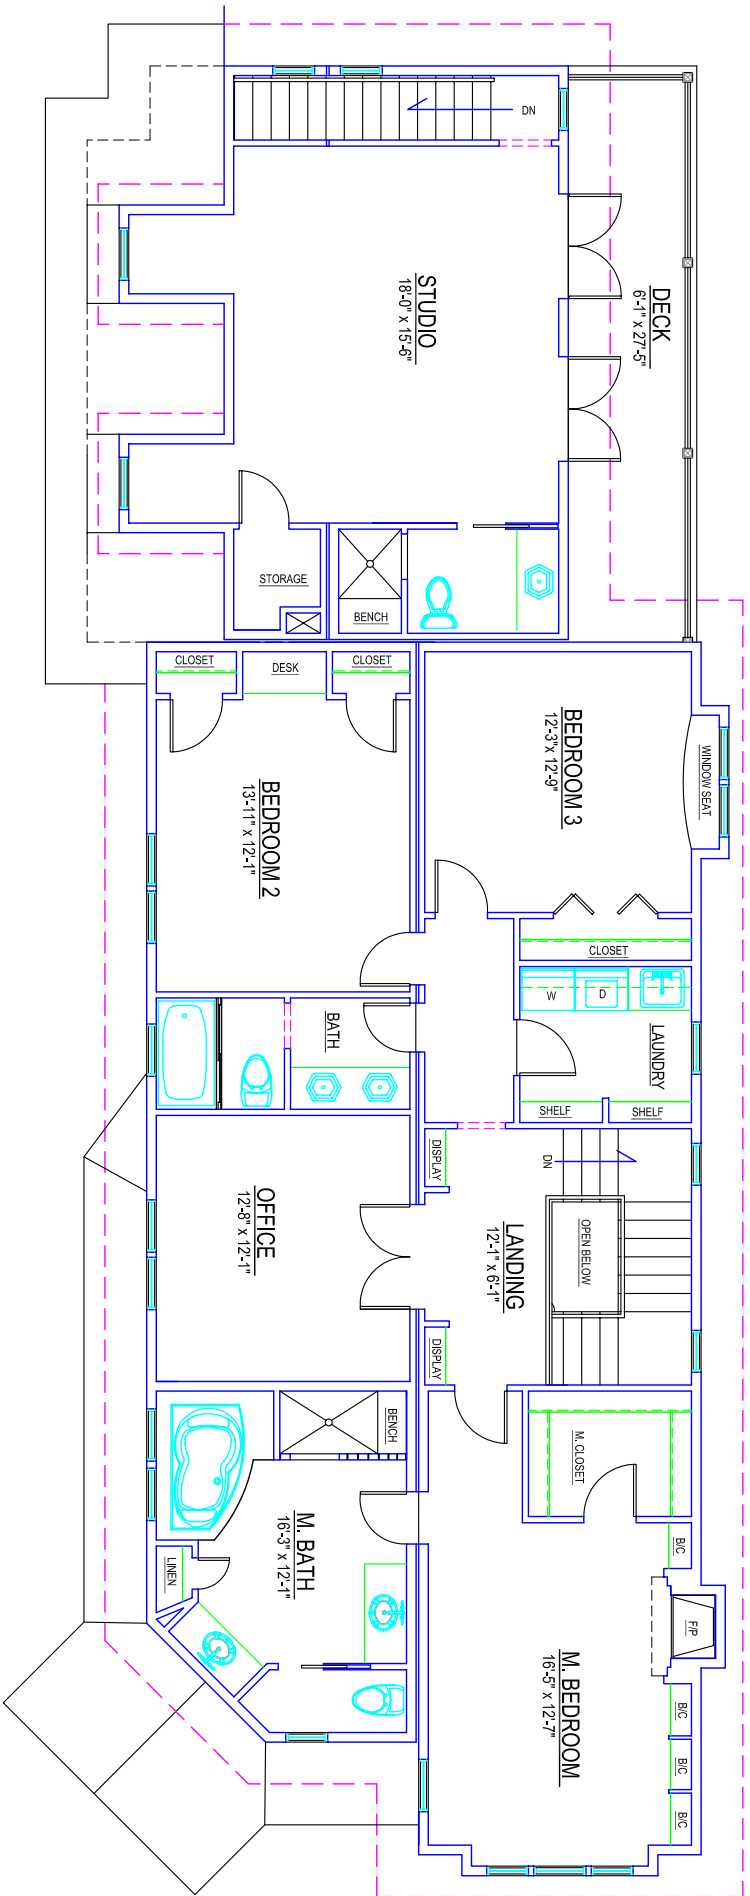

ANNANDALE 2, SECOND FLOOR PLAN

© 2004 GARNETT DESIGN GROUP

SCALE: 1/4" = 1'-0"