




GREUCOUER 2, FRONT ELEVATION

© 2024 GARNETT DESIGN GROUP

SCALE: 1/4 IN. = 10 FOOT

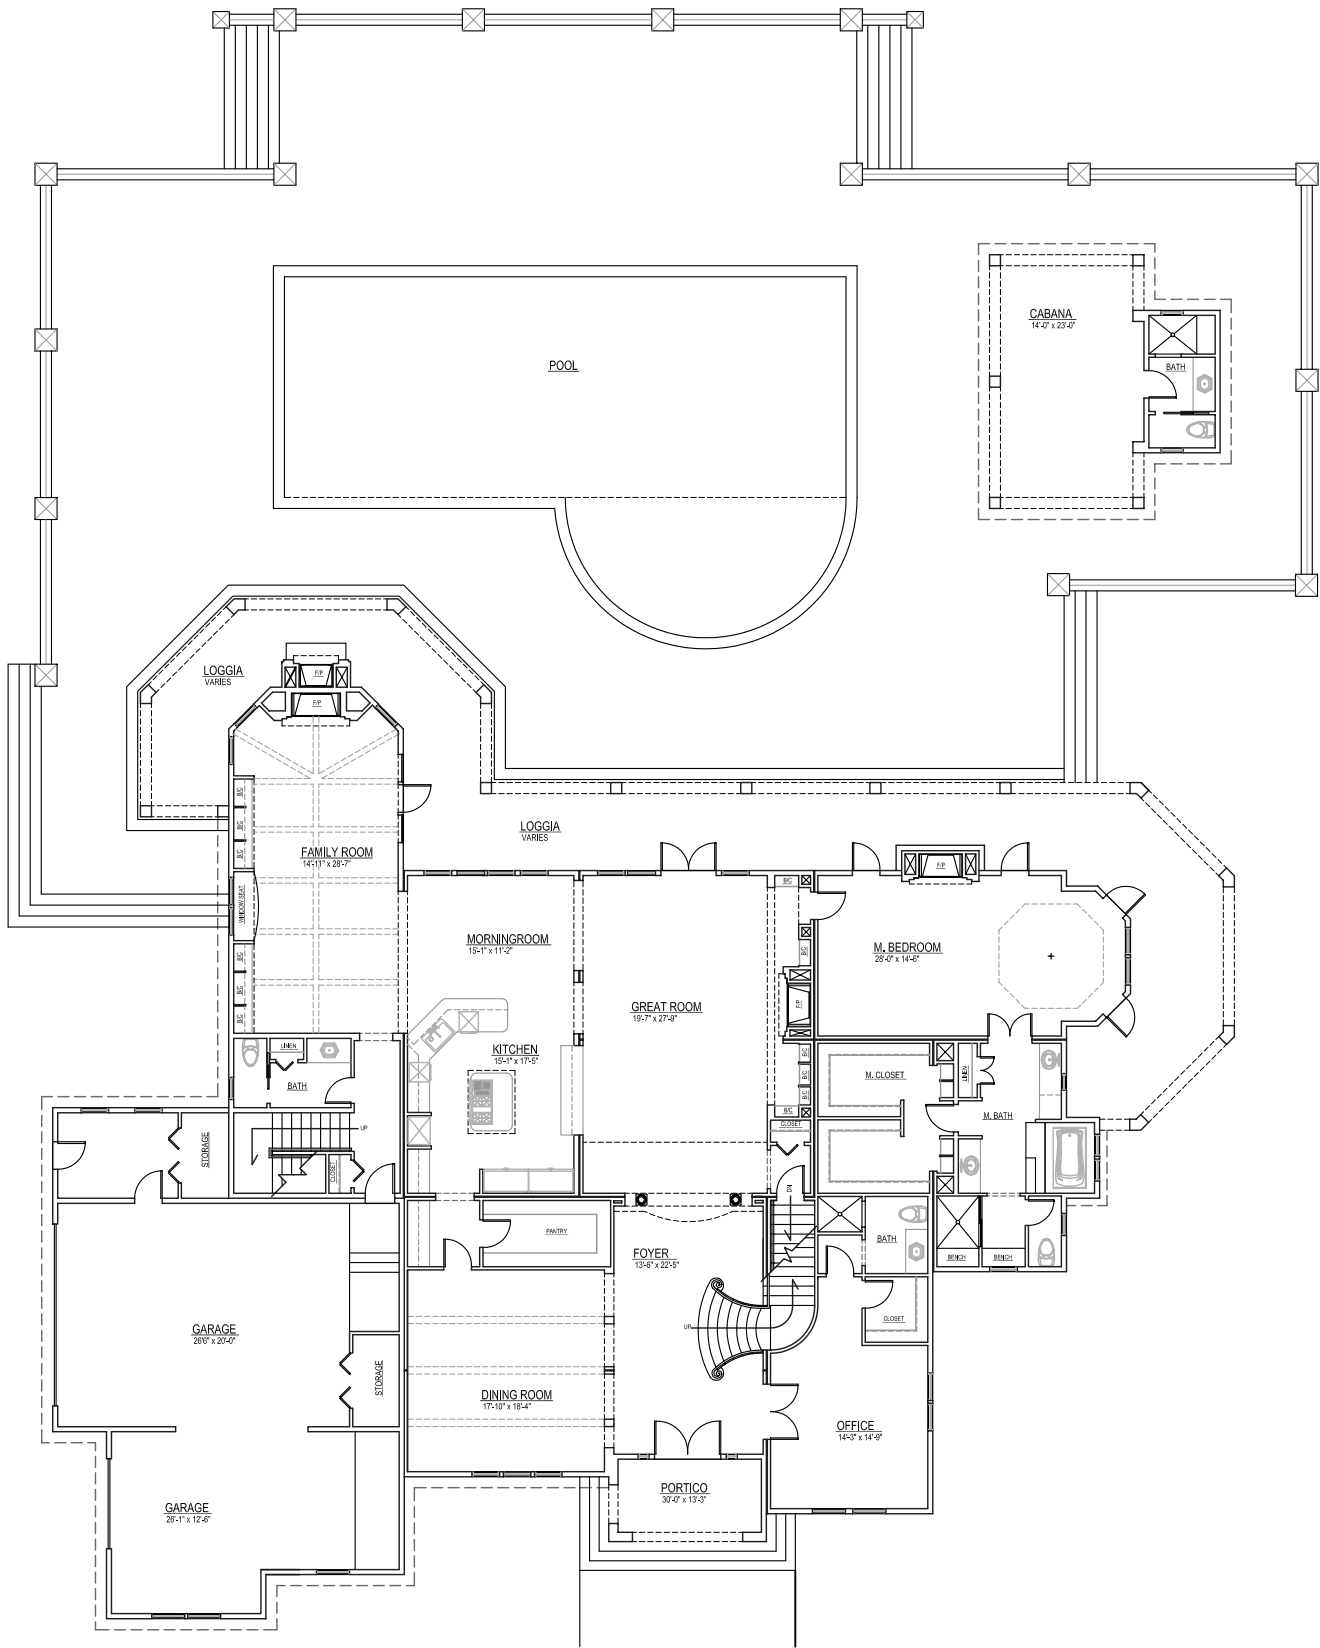

GREUCOEUR 2, FIRST FLOOR PLAN with PATIO and POOL



GREUCOUER 2, REAR ELEVATION

© 2004 GARNETT DESIGN GROUP


SCALE: 1/4 IN. = 10 FOOT



GREUCOUER 2, REAR ELEVATION with CABANA

© 2004 GARNETT DESIGN GROUP

SCALE: 1/4 IN. = 10 FOOT

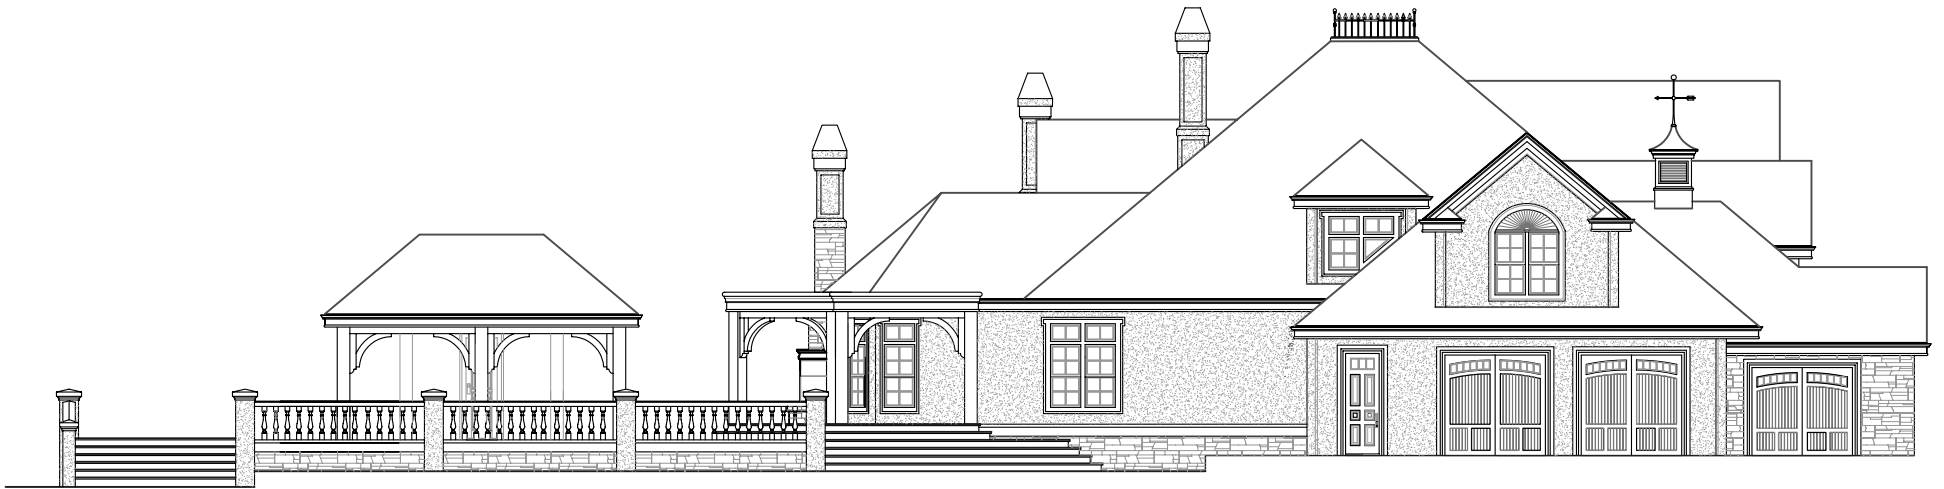

GREUCOVER 2, LEFT ELEVATION, FACING

© 2024 GARNETT DESIGN GROUP


SCALE: 1/4 IN. = 10 FOOT




GREUCOUER 2, RIGHT ELEVATION, FACING

© 2004 GARRETT DESIGN GROUP

SCALE: 1/4" = 10' FOOT

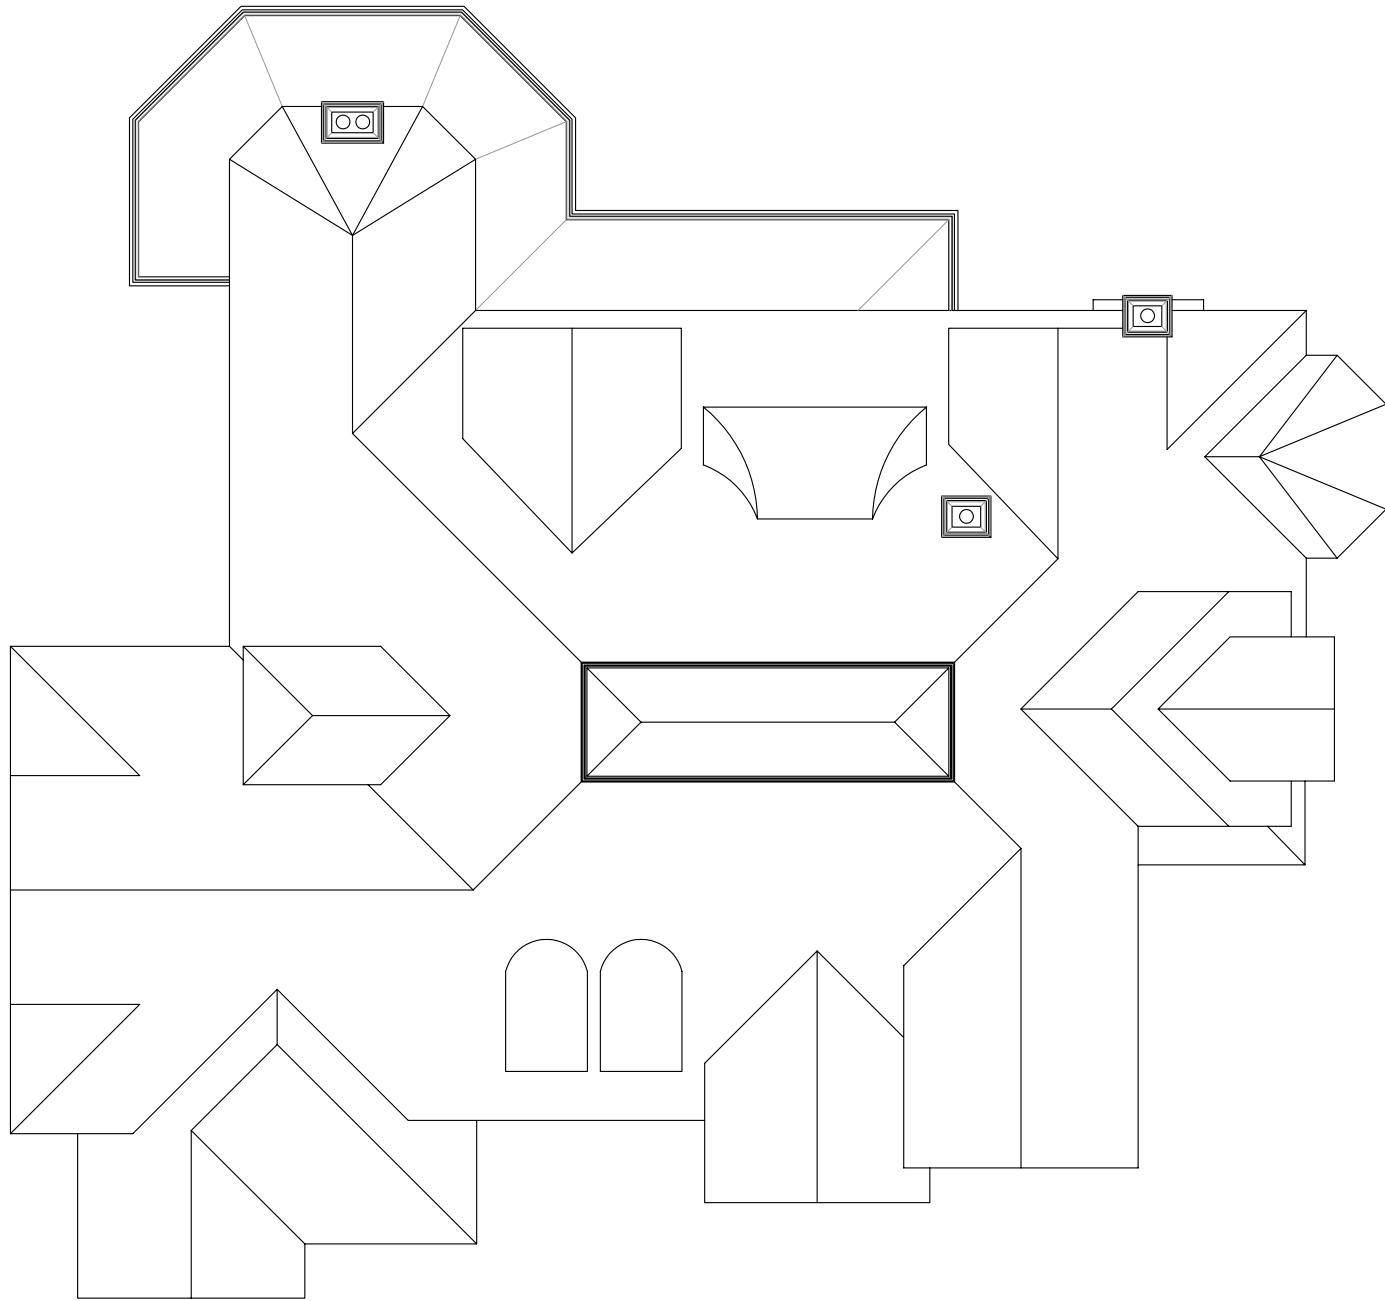


GREUCOUER 2, ROOF PLAN

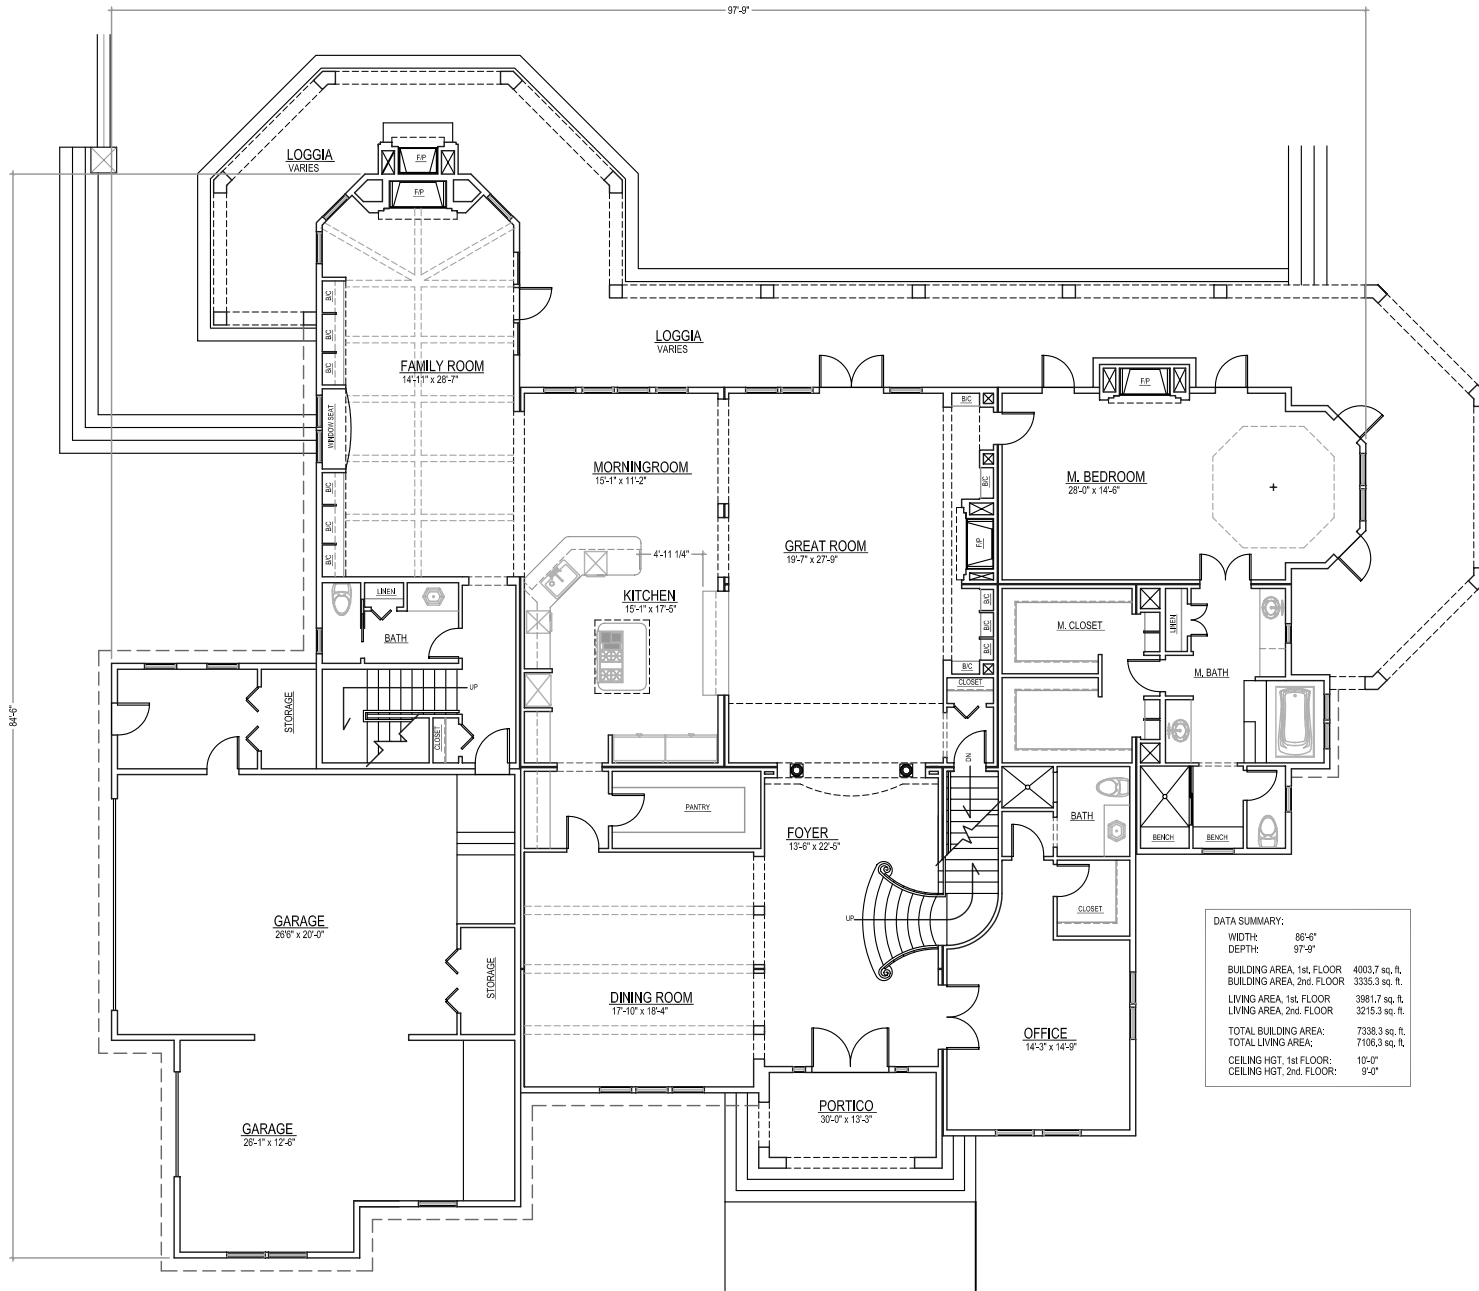


DATA SUMMARY:	
WIDTH:	99'-6"
DEPTH:	97'-9"
BUILDING AREA, 1st FLOOR:	4003.7 sq. ft.
BUILDING AREA, 2nd FLOOR:	3335.3 sq. ft.
LIVING AREA, 1st FLOOR:	3981.7 sq. ft.
LIVING AREA, 2nd FLOOR:	3215.3 sq. ft.
TOTAL BUILDING AREA:	7338.3 sq. ft.
TOTAL LIVING AREA:	7196.3 sq. ft.
CEILING HGT, 1st FLOOR:	10'-0"
CEILING HGT, 2nd FLOOR:	9'-0"


GREUCOUEUR 2, FIRST FLOOR PLAN

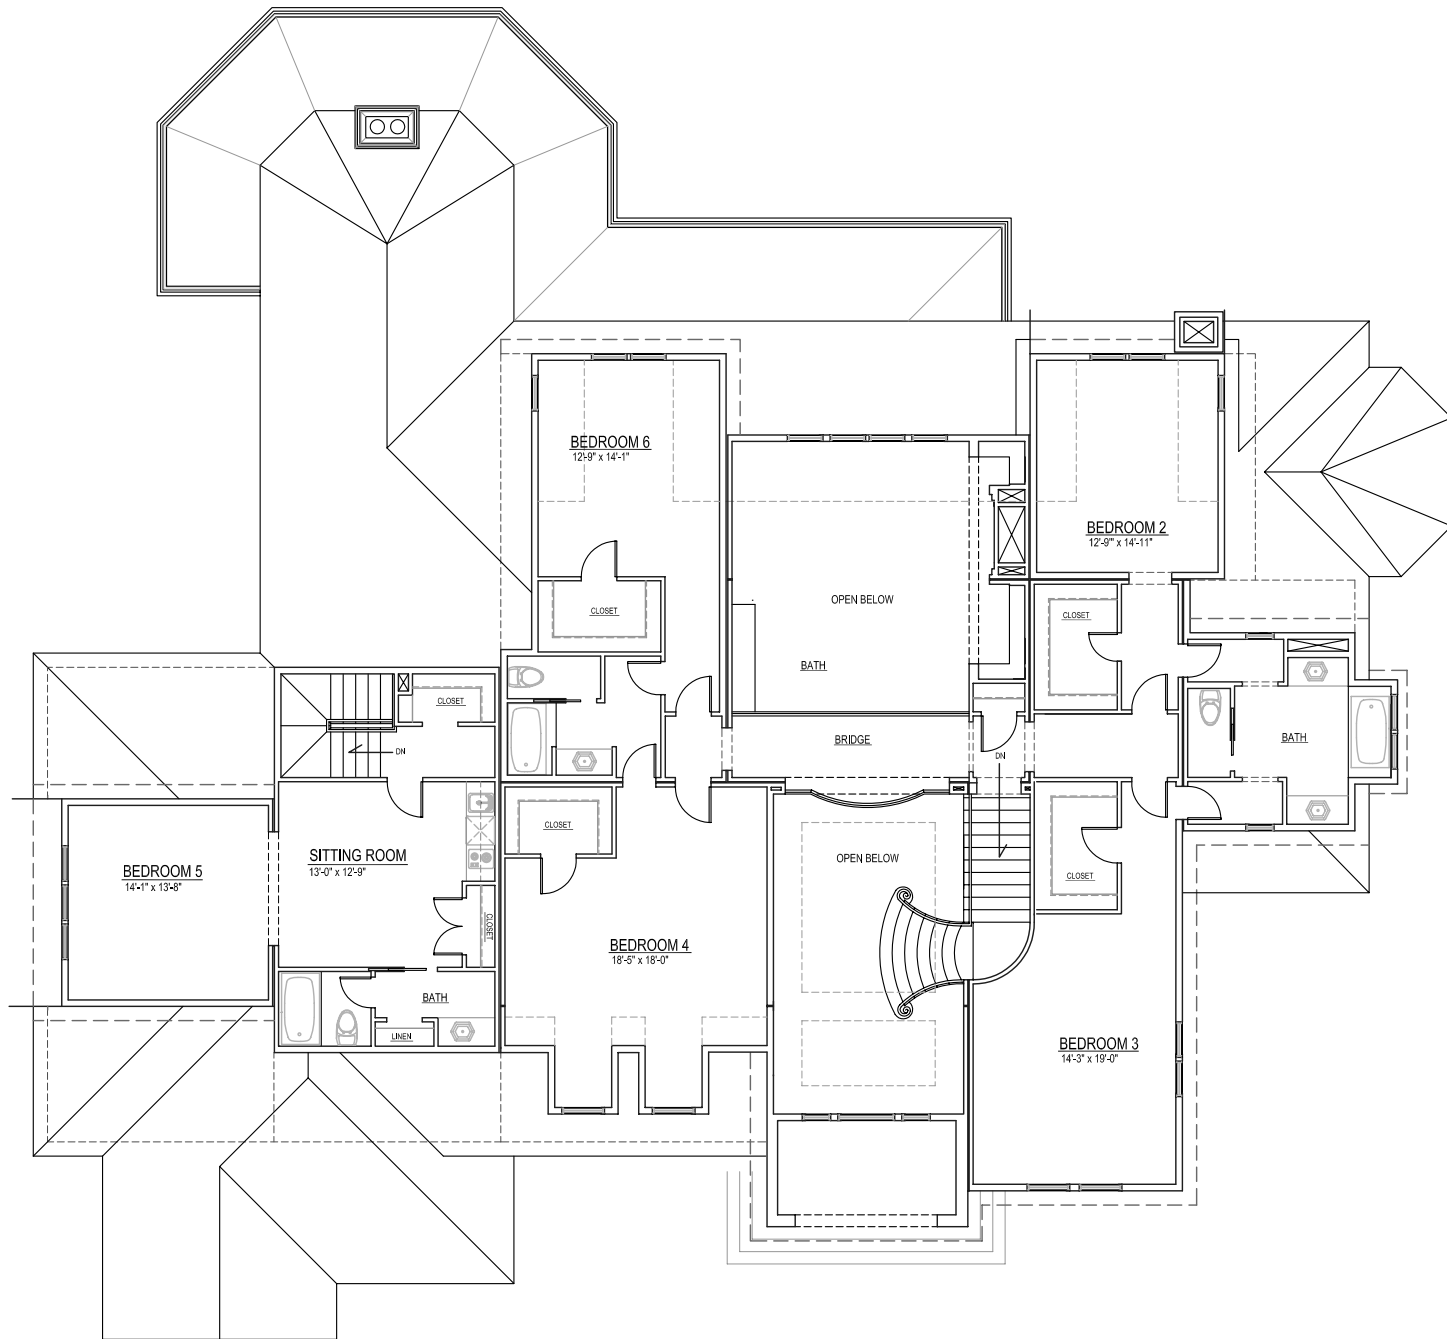

GREUCOUER 2, SECOND FLOOR PLAN

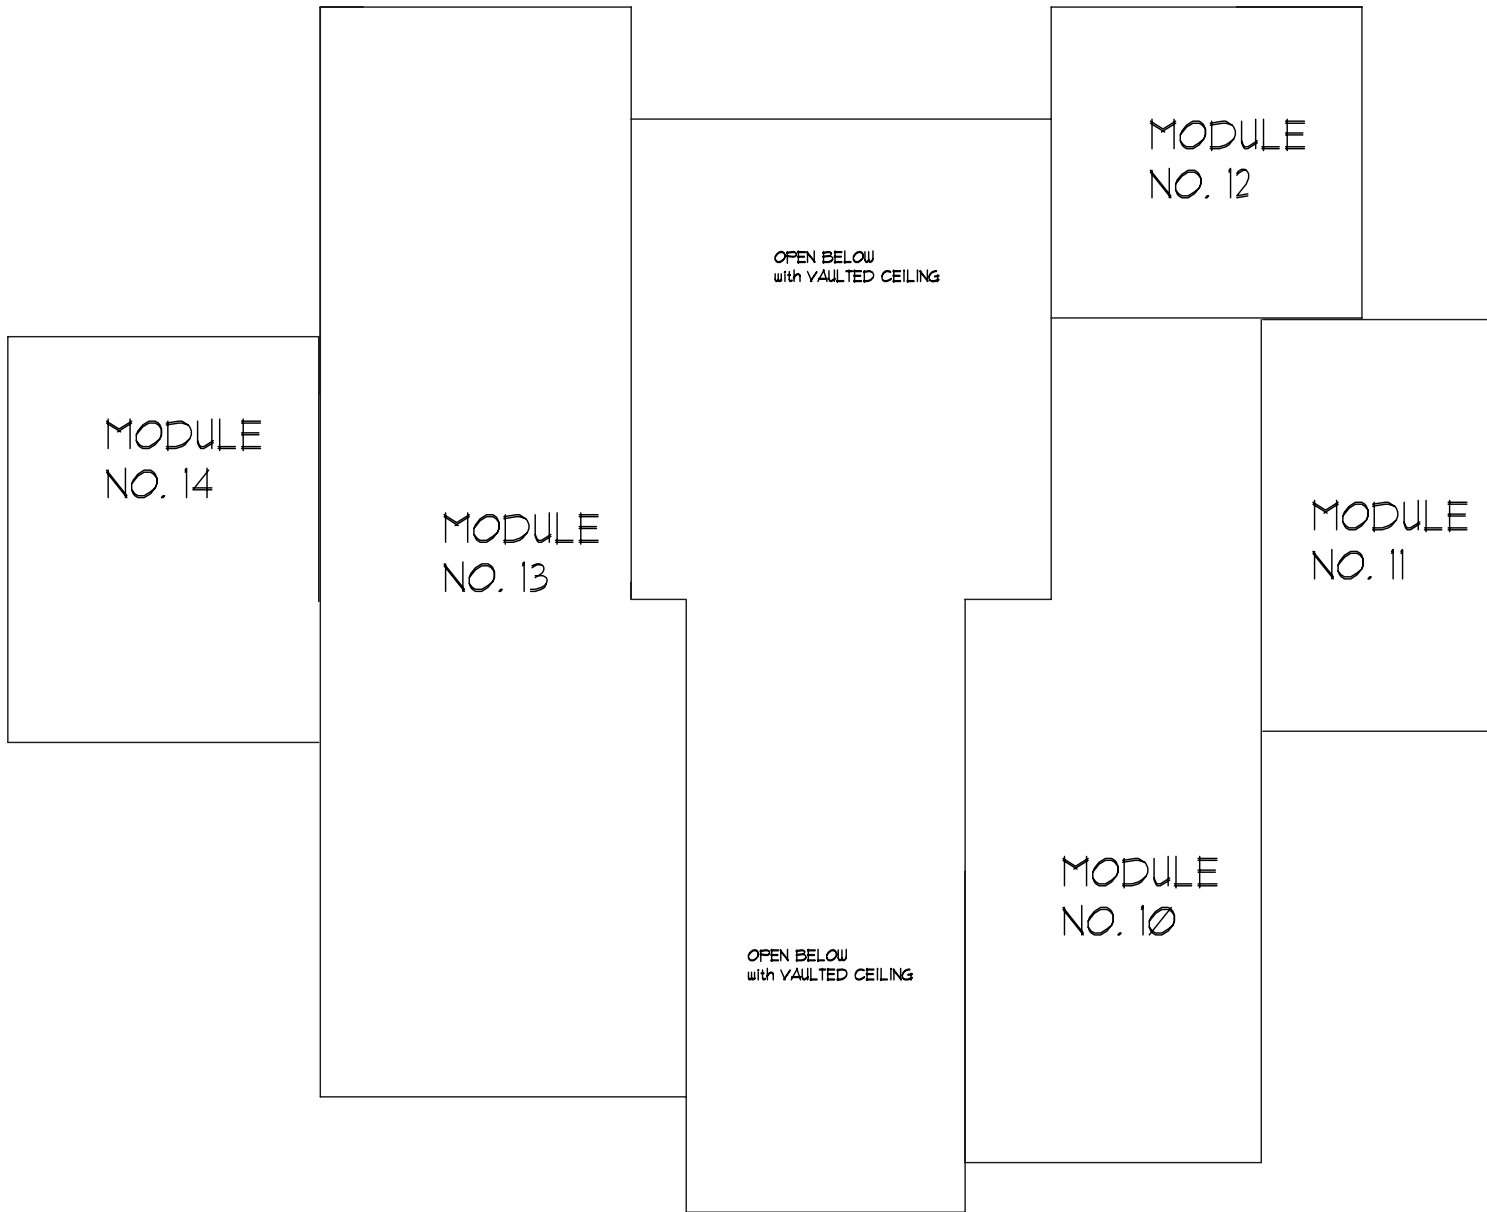

## GREUCOUER 2, SECOND FLOOR MODULE SCHEDULE

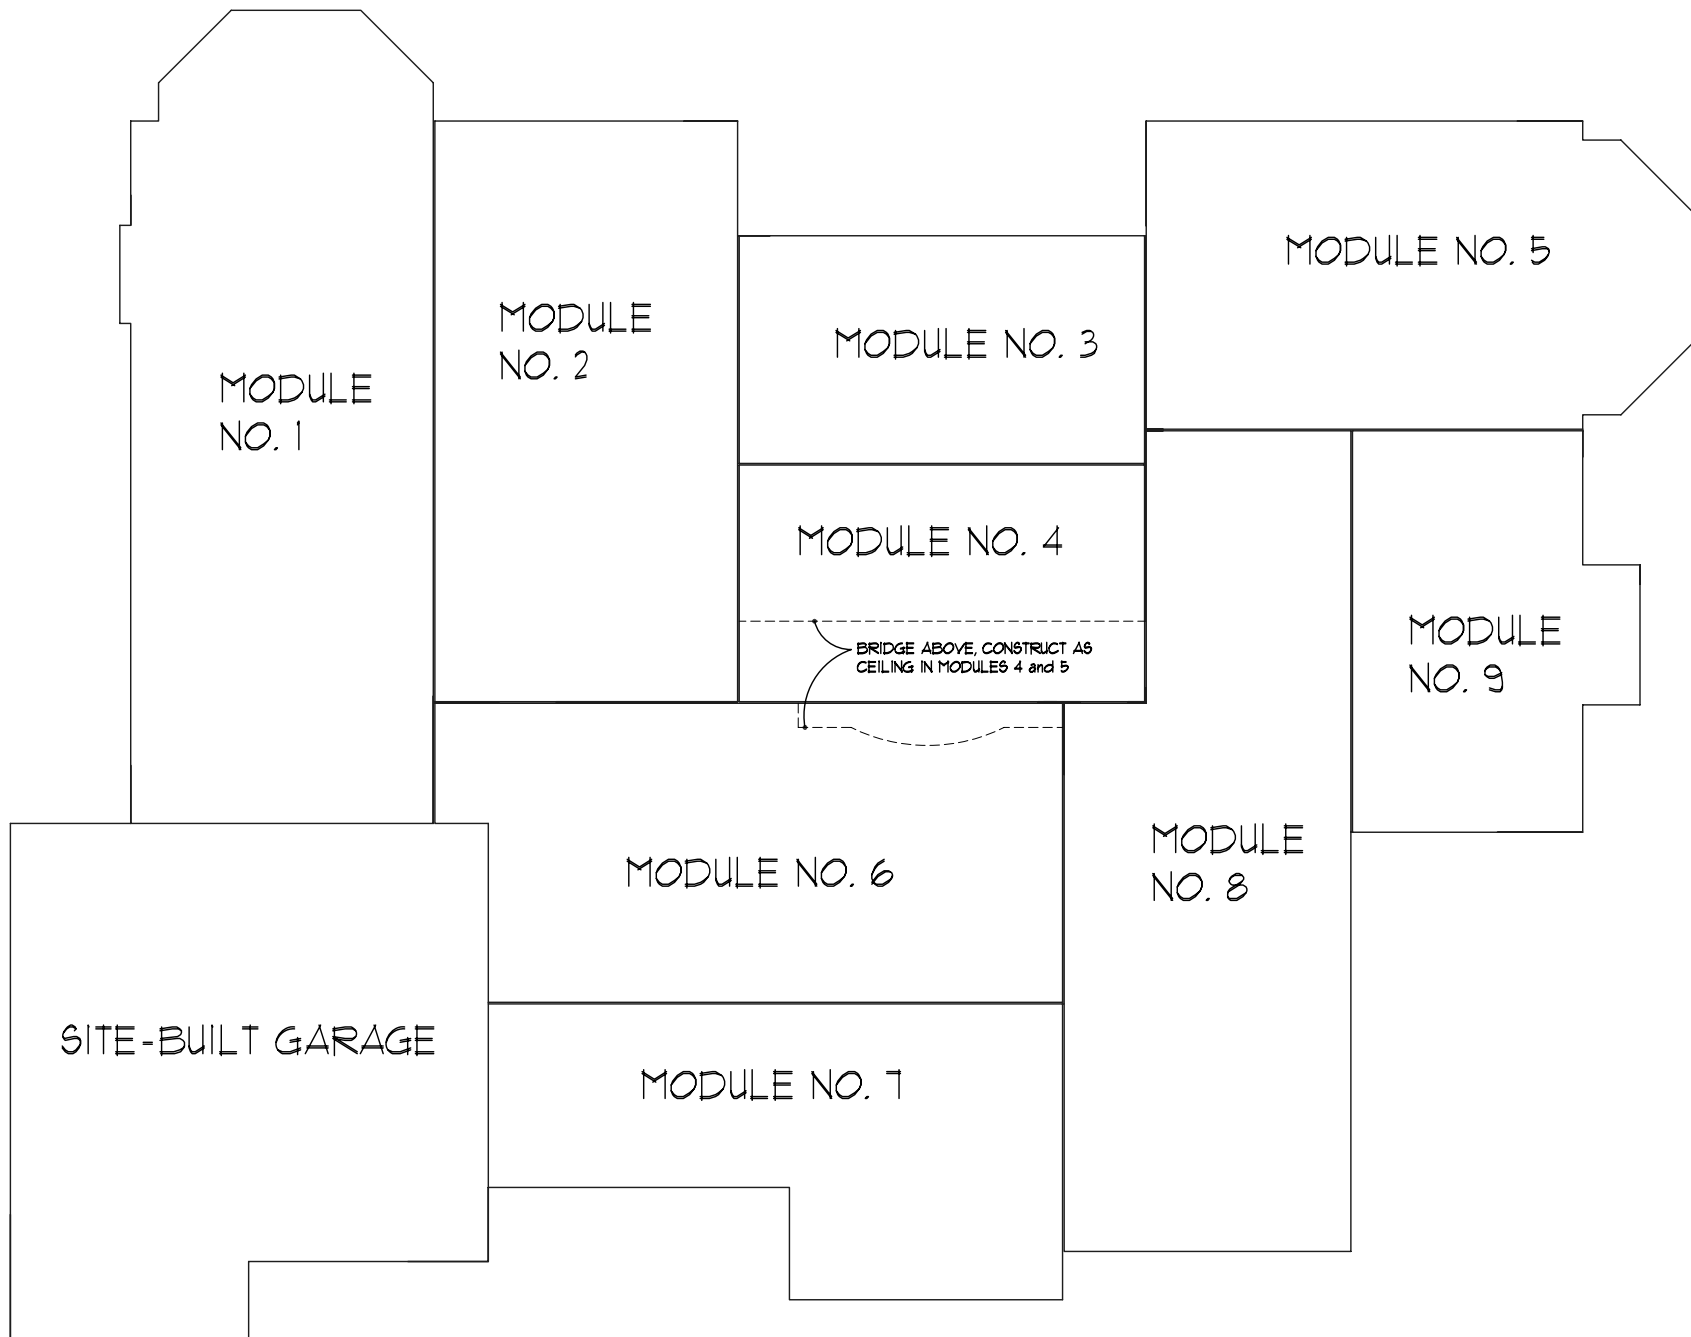

GREUCOVER 2, FIRST FLOOR MODULE SCHEDULE