



THE MARGUERITE, FRONT ELEVATION

© 2004 GARNETT DESIGN GROUP


SCALE: 1/4 IN. = 1.0 FOOT



THE MARGUERITE, REAR ELEVATION

© 2004 GARNETT DESIGN GROUP


SCALE: 1/4 IN. = 1.0 FOOT

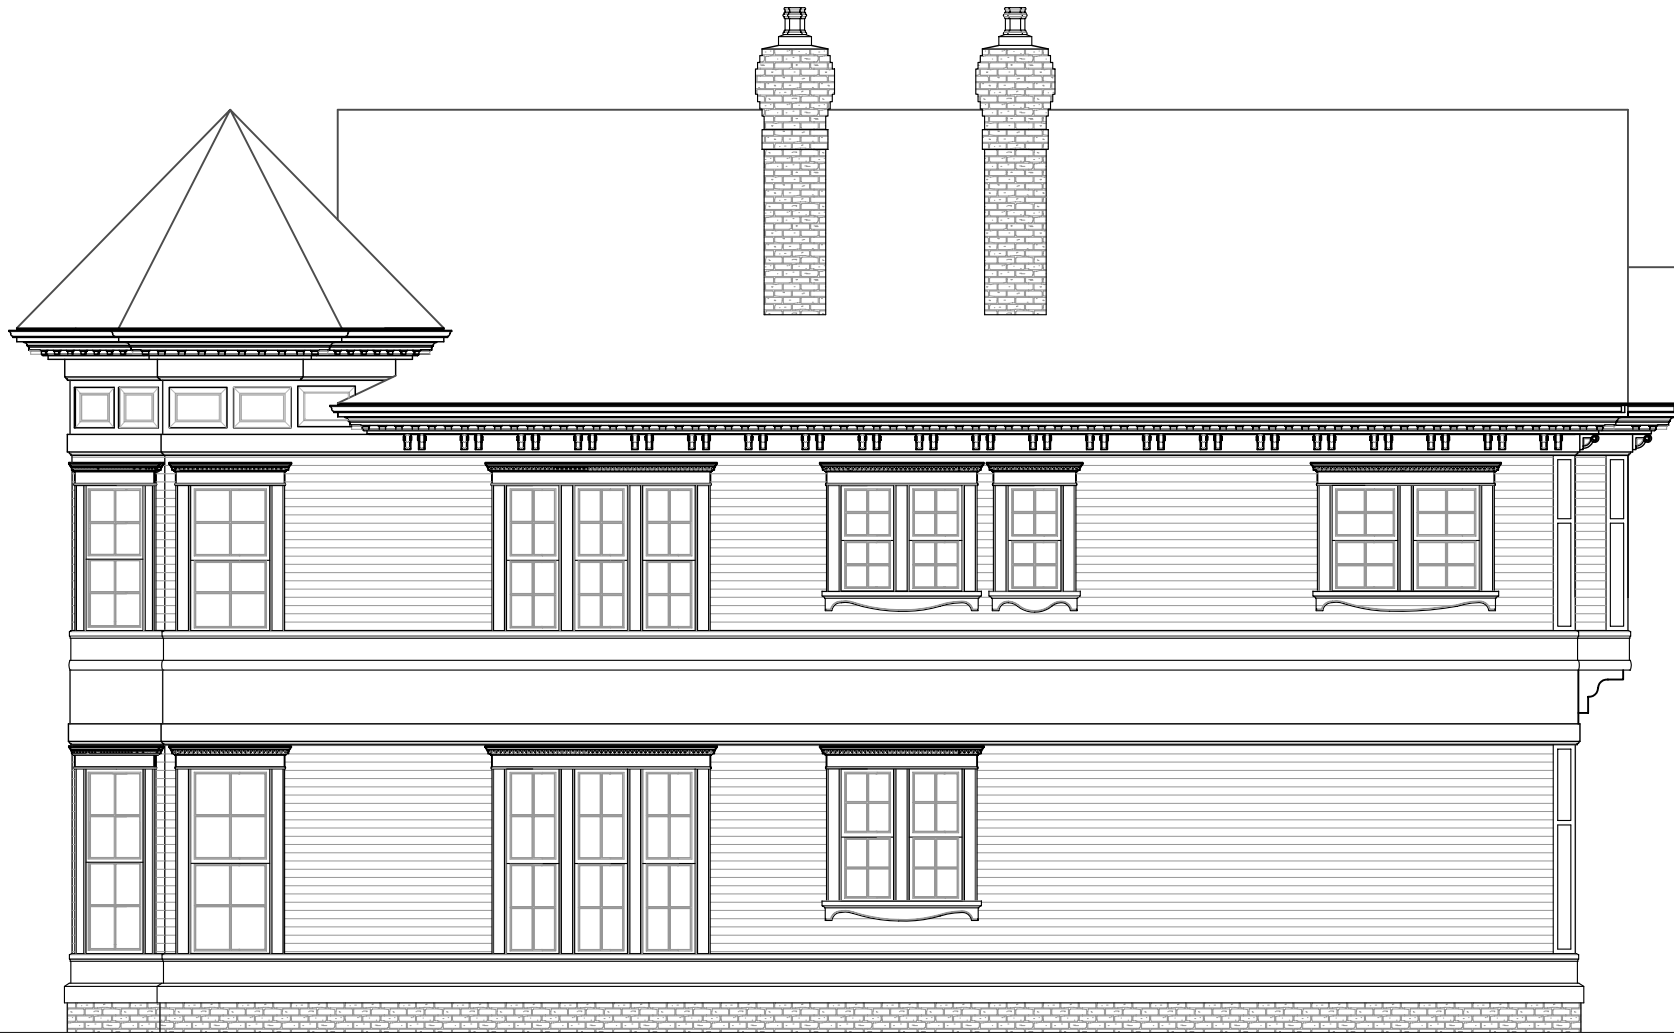

THE MARGUERITE, RIGHT ELEVATION, FACING

© 2004 GARNETT DESIGN GROUP


SCALE: 1/4 IN. = 1.0 FOOT

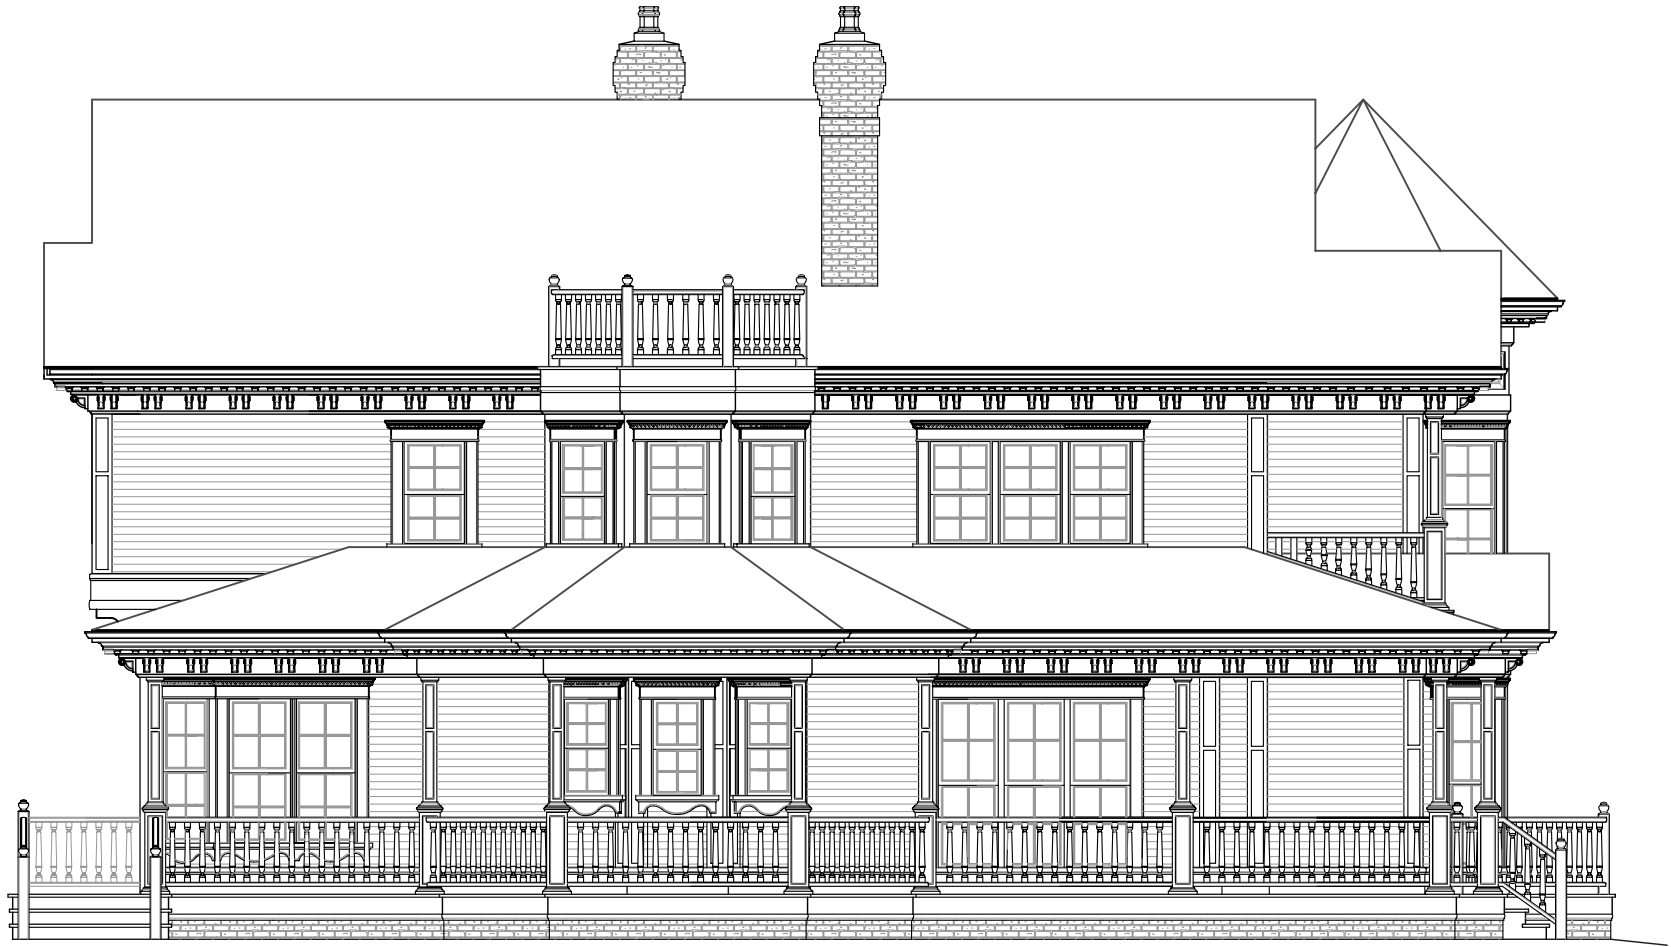

THE MARGUERITE, LEFT ELEVATION, FACING

© 2004 GARNETT DESIGN GROUP


SCALE: 1/4 IN. = 1.0 FOOT

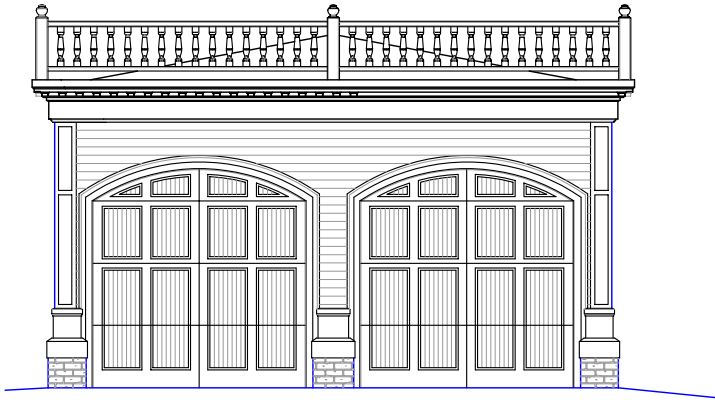

GARAGE, FRONT ELEVATION

© 2004 GARNETT DESIGN GROUP

SCALE: 1/4 IN. = 1.0 FOOT

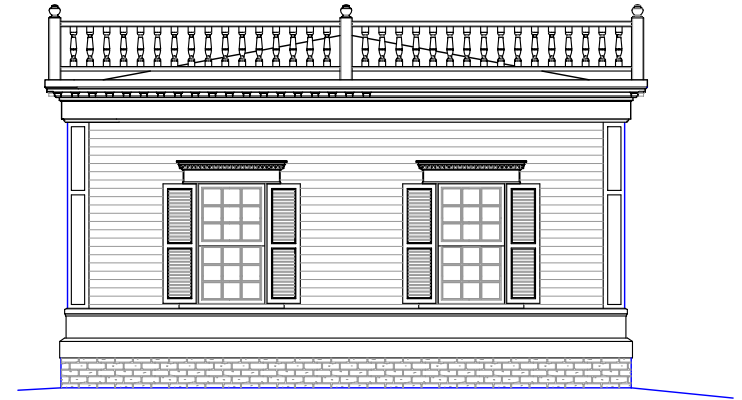

GARAGE, RIGHT ELEVATION

© 2004 GARNETT DESIGN GROUP

SCALE: 1/4 IN. = 1.0 FOOT



GARAGE, REAR ELEVATION

© 2004 GARNETT DESIGN GROUP


SCALE: 1/4 IN. = 1.0 FOOT



GARAGE, LEFT ELEVATION


© 2004 GARNETT DESIGN GROUP

SCALE: 1/4 IN. = 1.0 FOOT

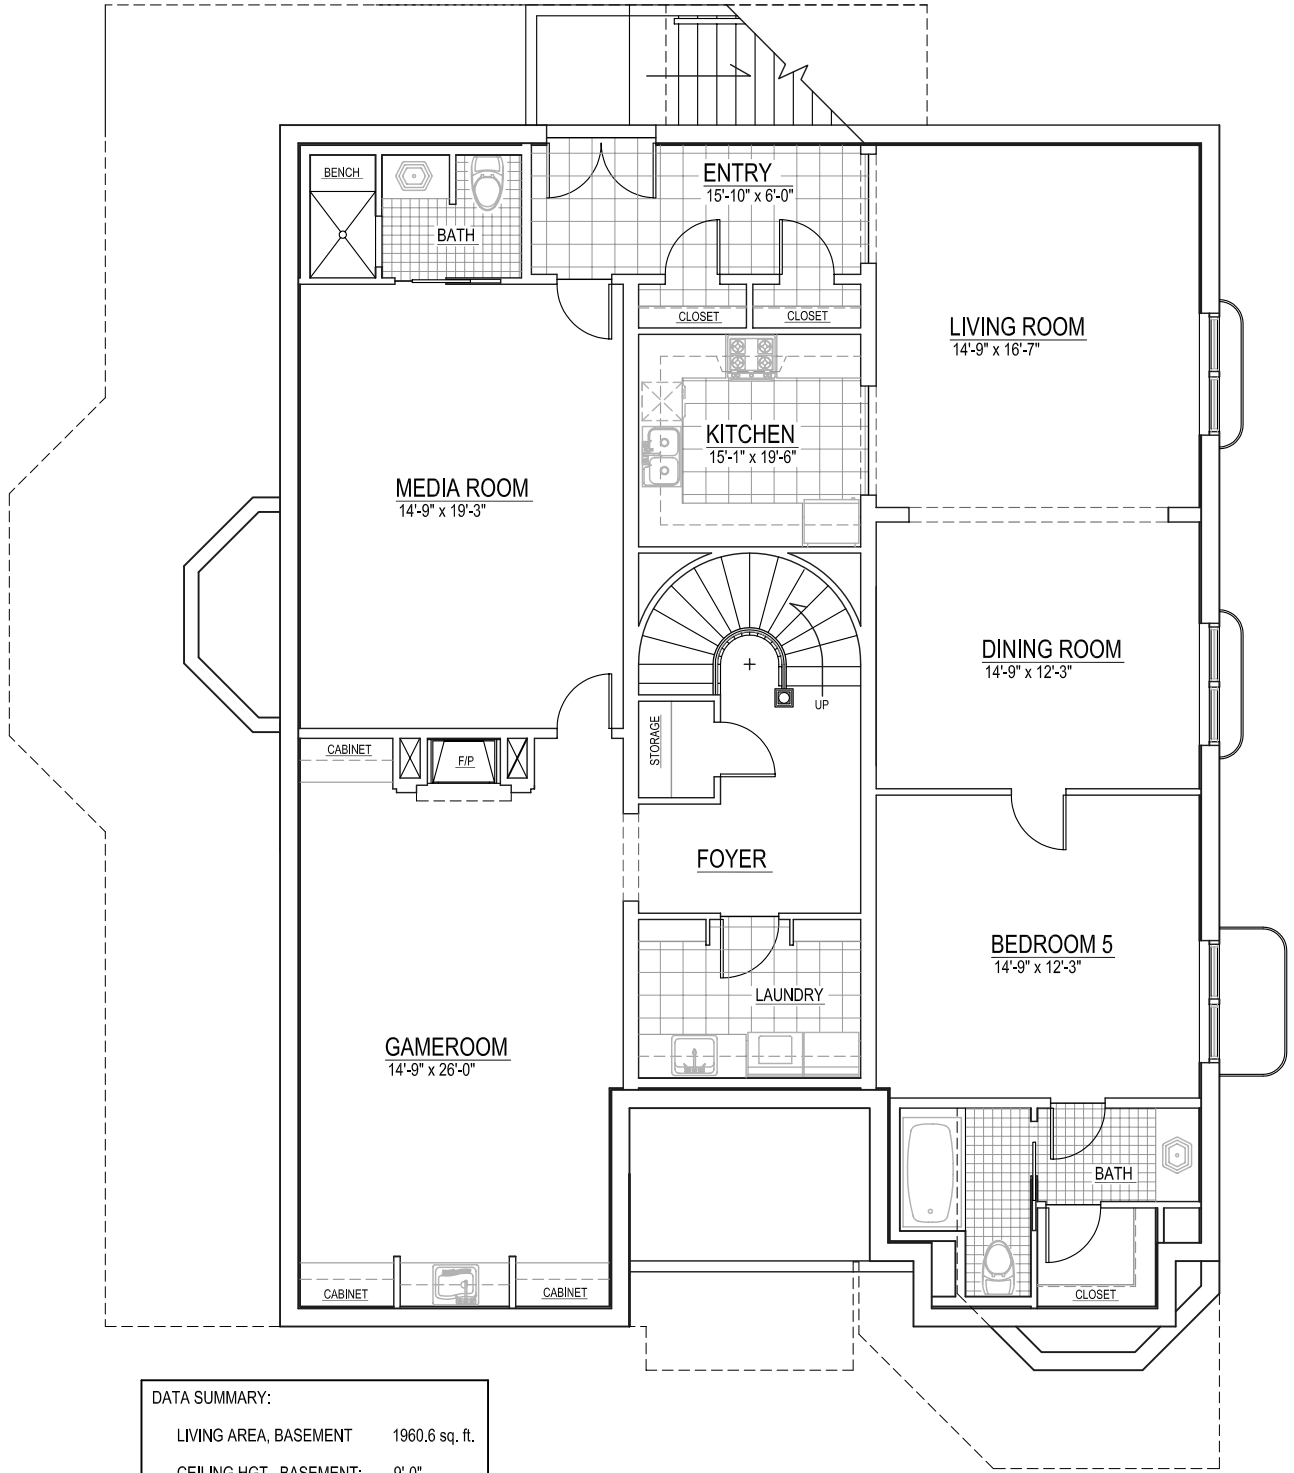


DATA SUMMARY:	
LIVING AREA, BASEMENT	1960.6 sq. ft.
CEILING HGT., BASEMENT:	9'-0"


THE MARGUERITE, BASEMENT FLOOR PLAN

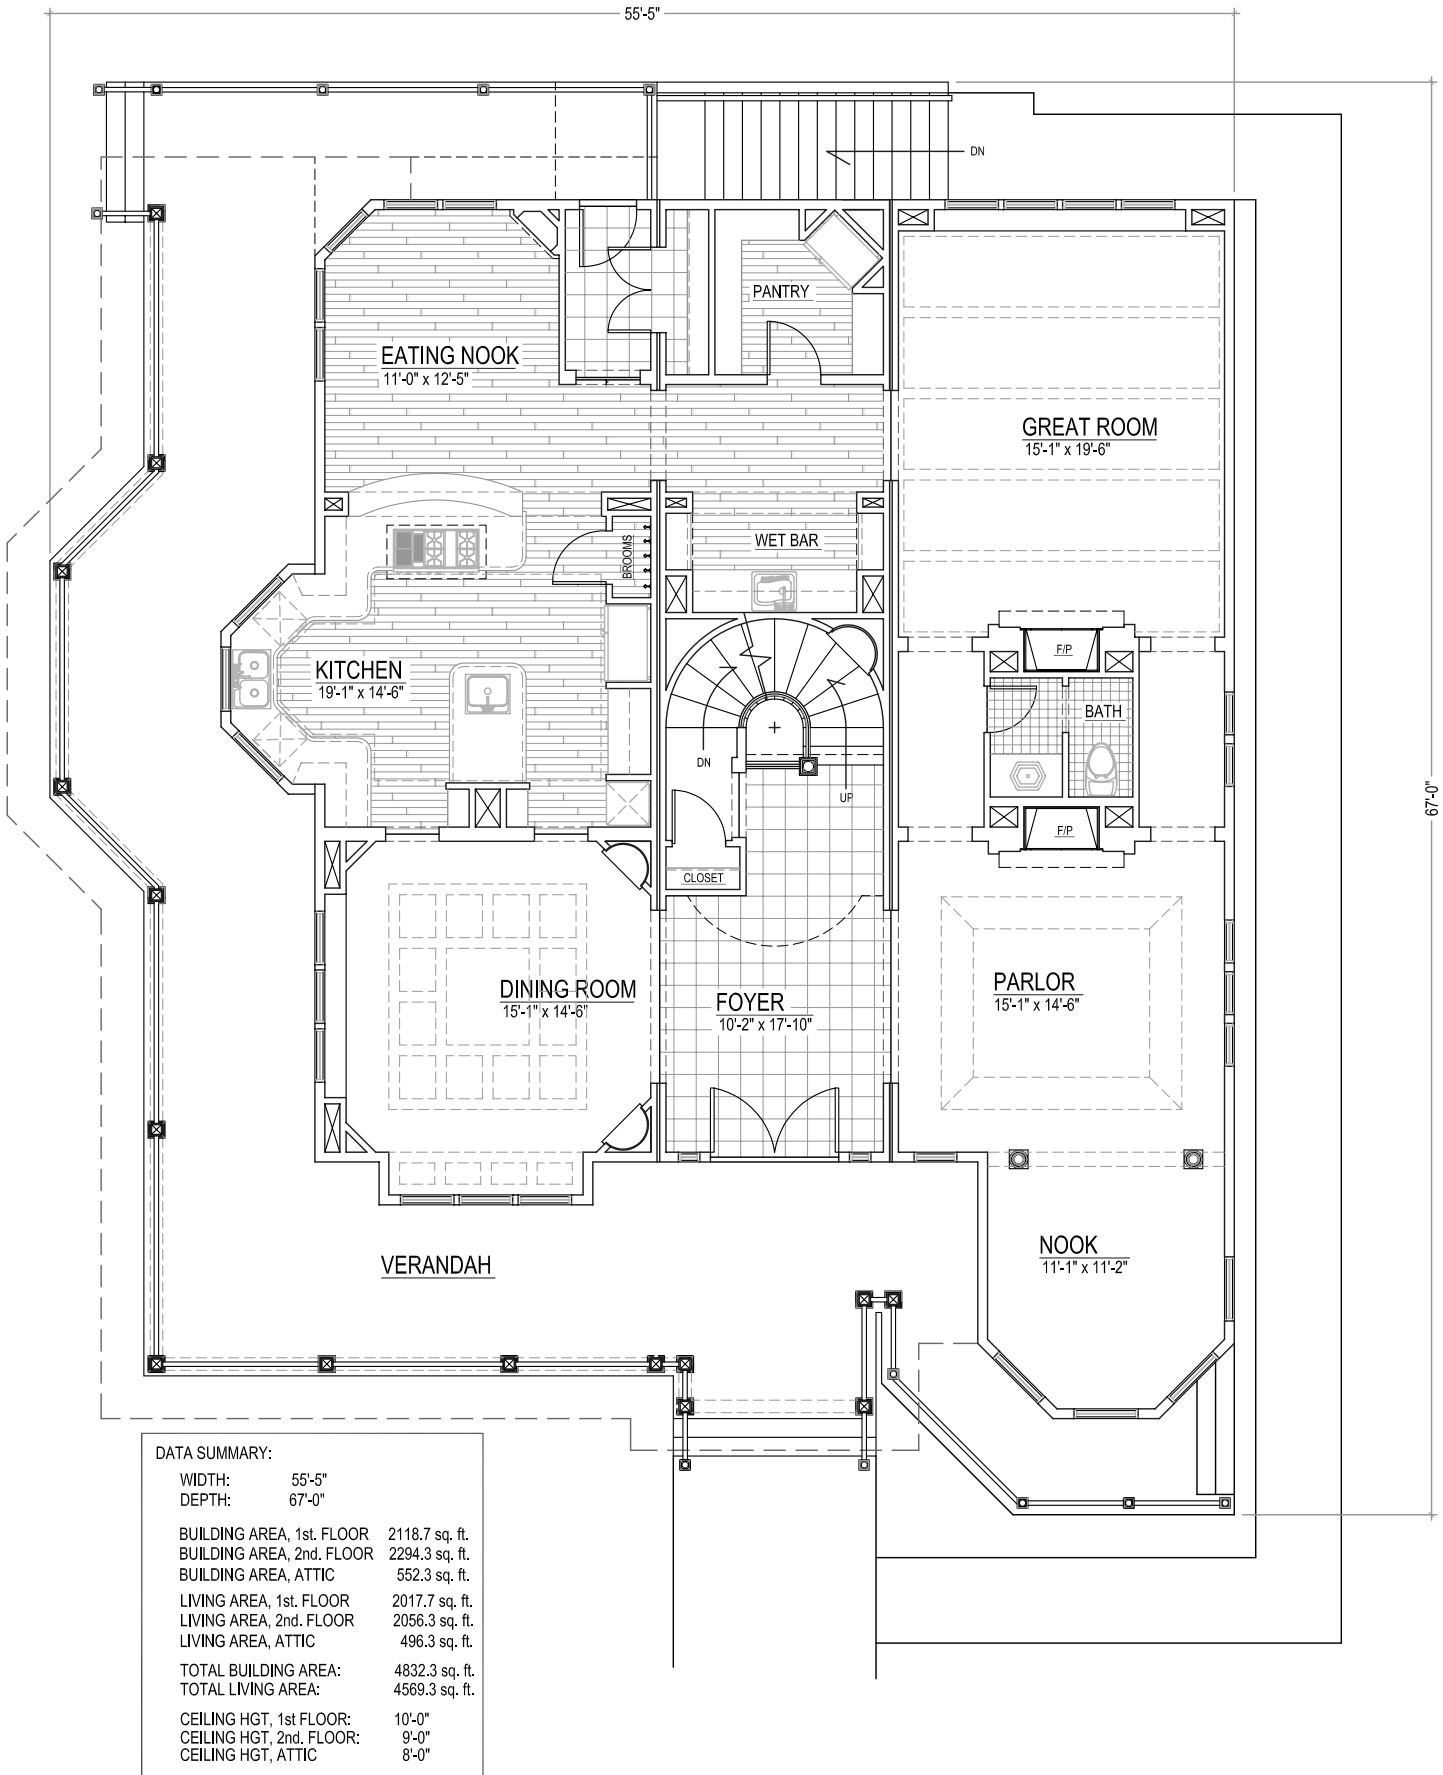

THE MARGUERITE, FIRST FLOOR PLAN

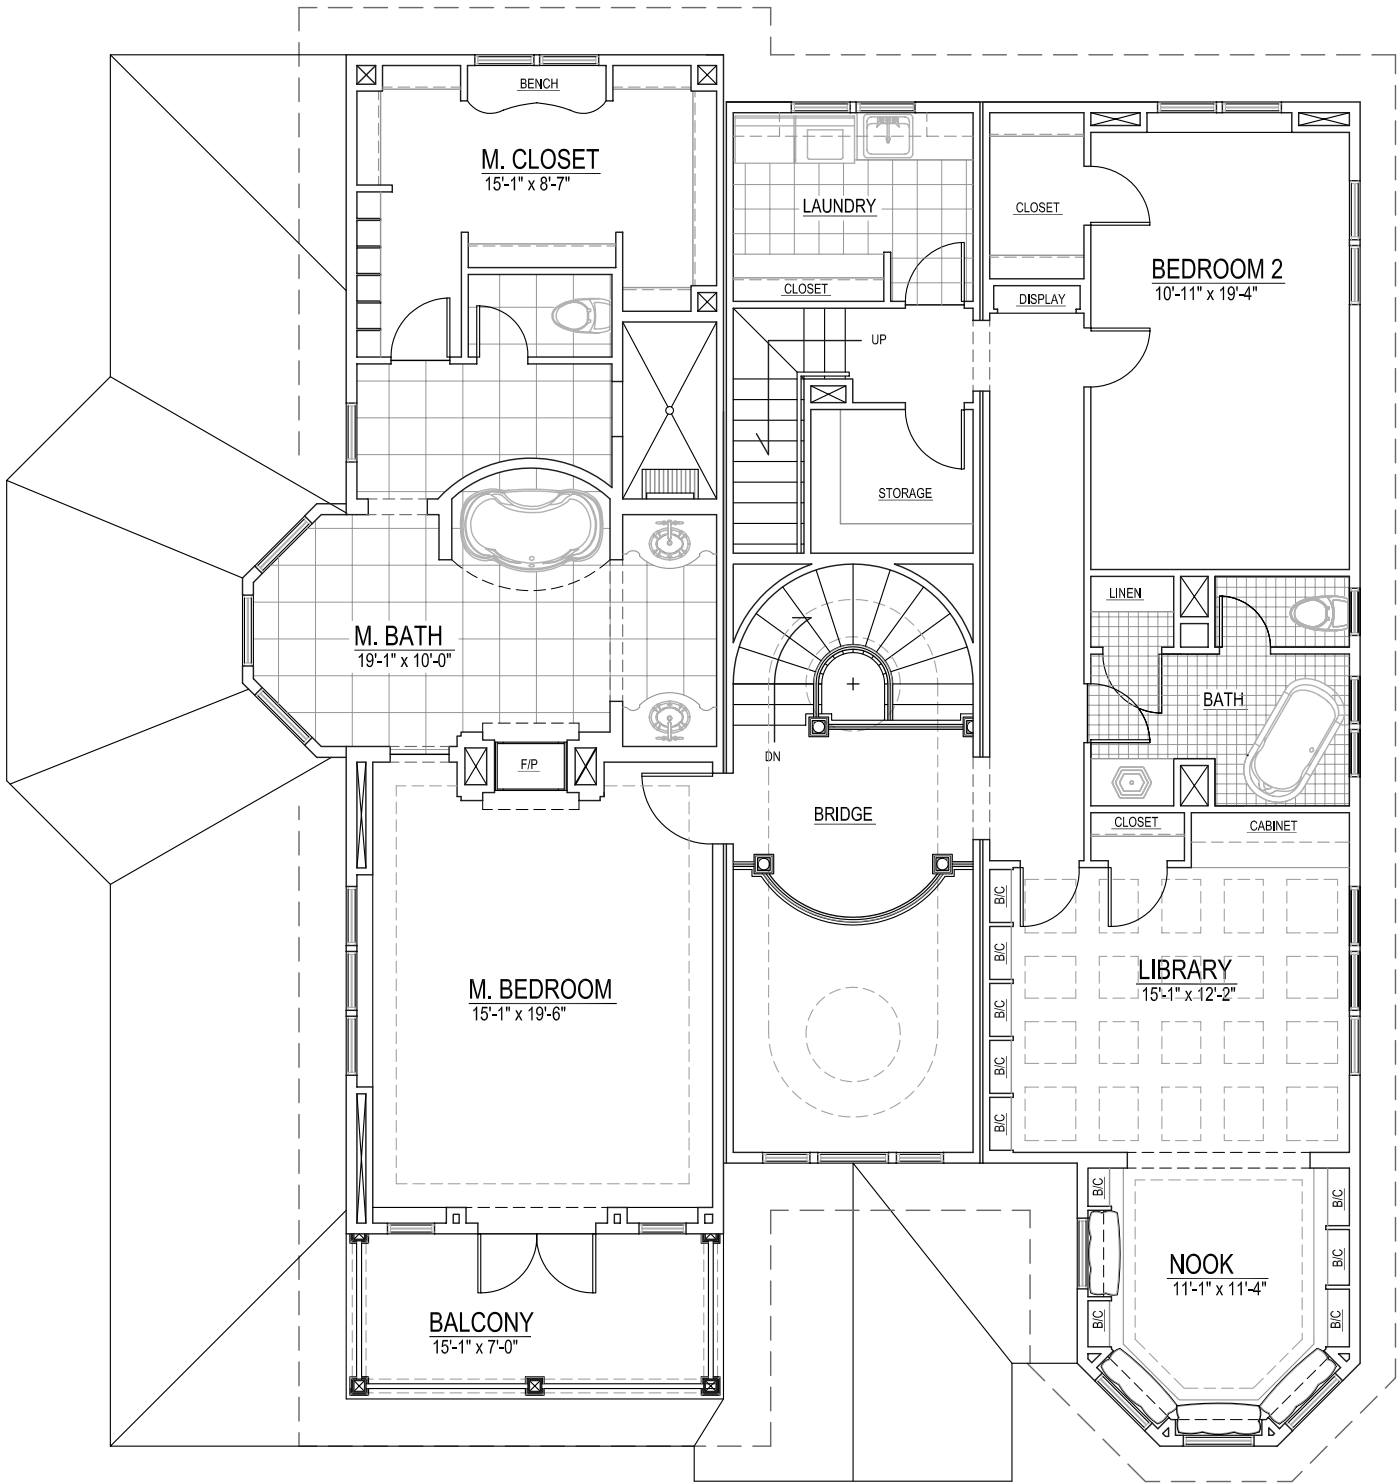


THE MARGUERITE, SECOND FLOOR PLAN

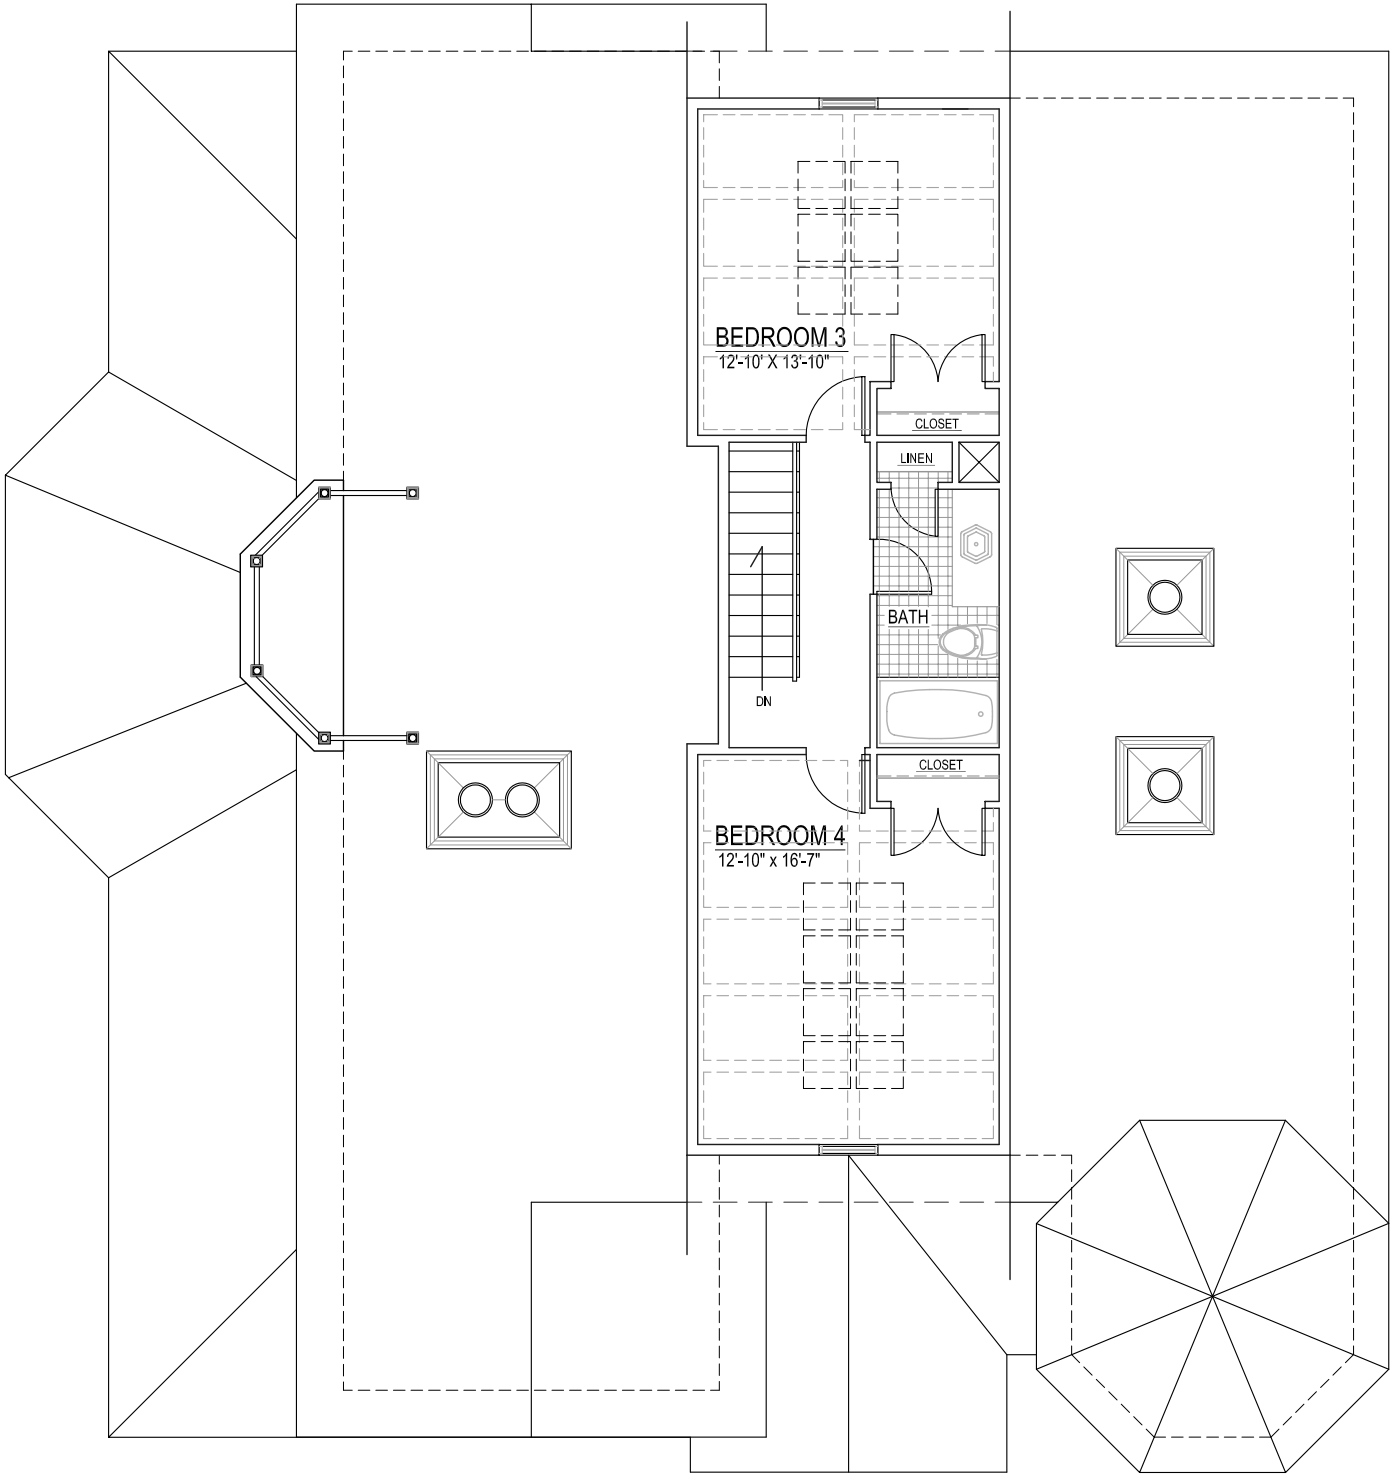


THE MARGUERITE, ATTIC FLOOR PLAN

SCALE: 1/4 IN. = 1.0 FOOT

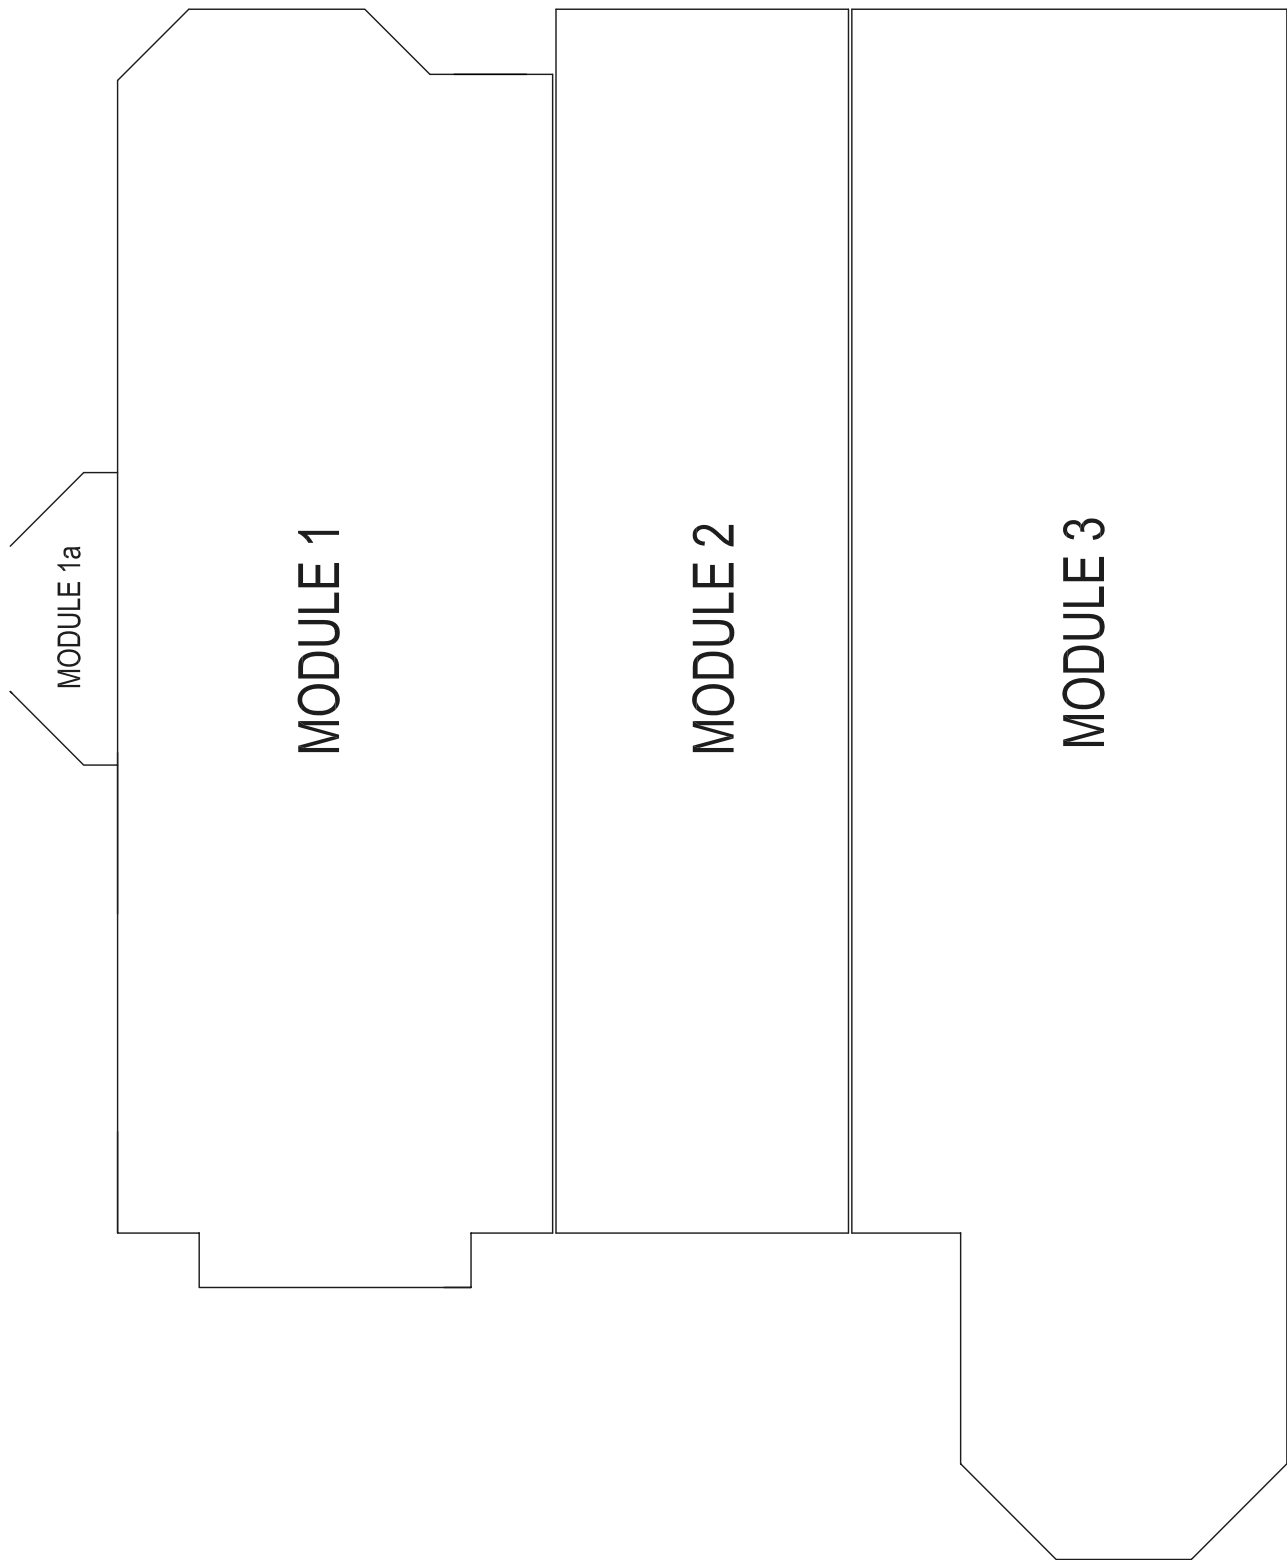


THE MARGUERITE, 1st.. FLR. MODULE SCHEDULE

SCALE: 1/4 IN. = 10 FOOT

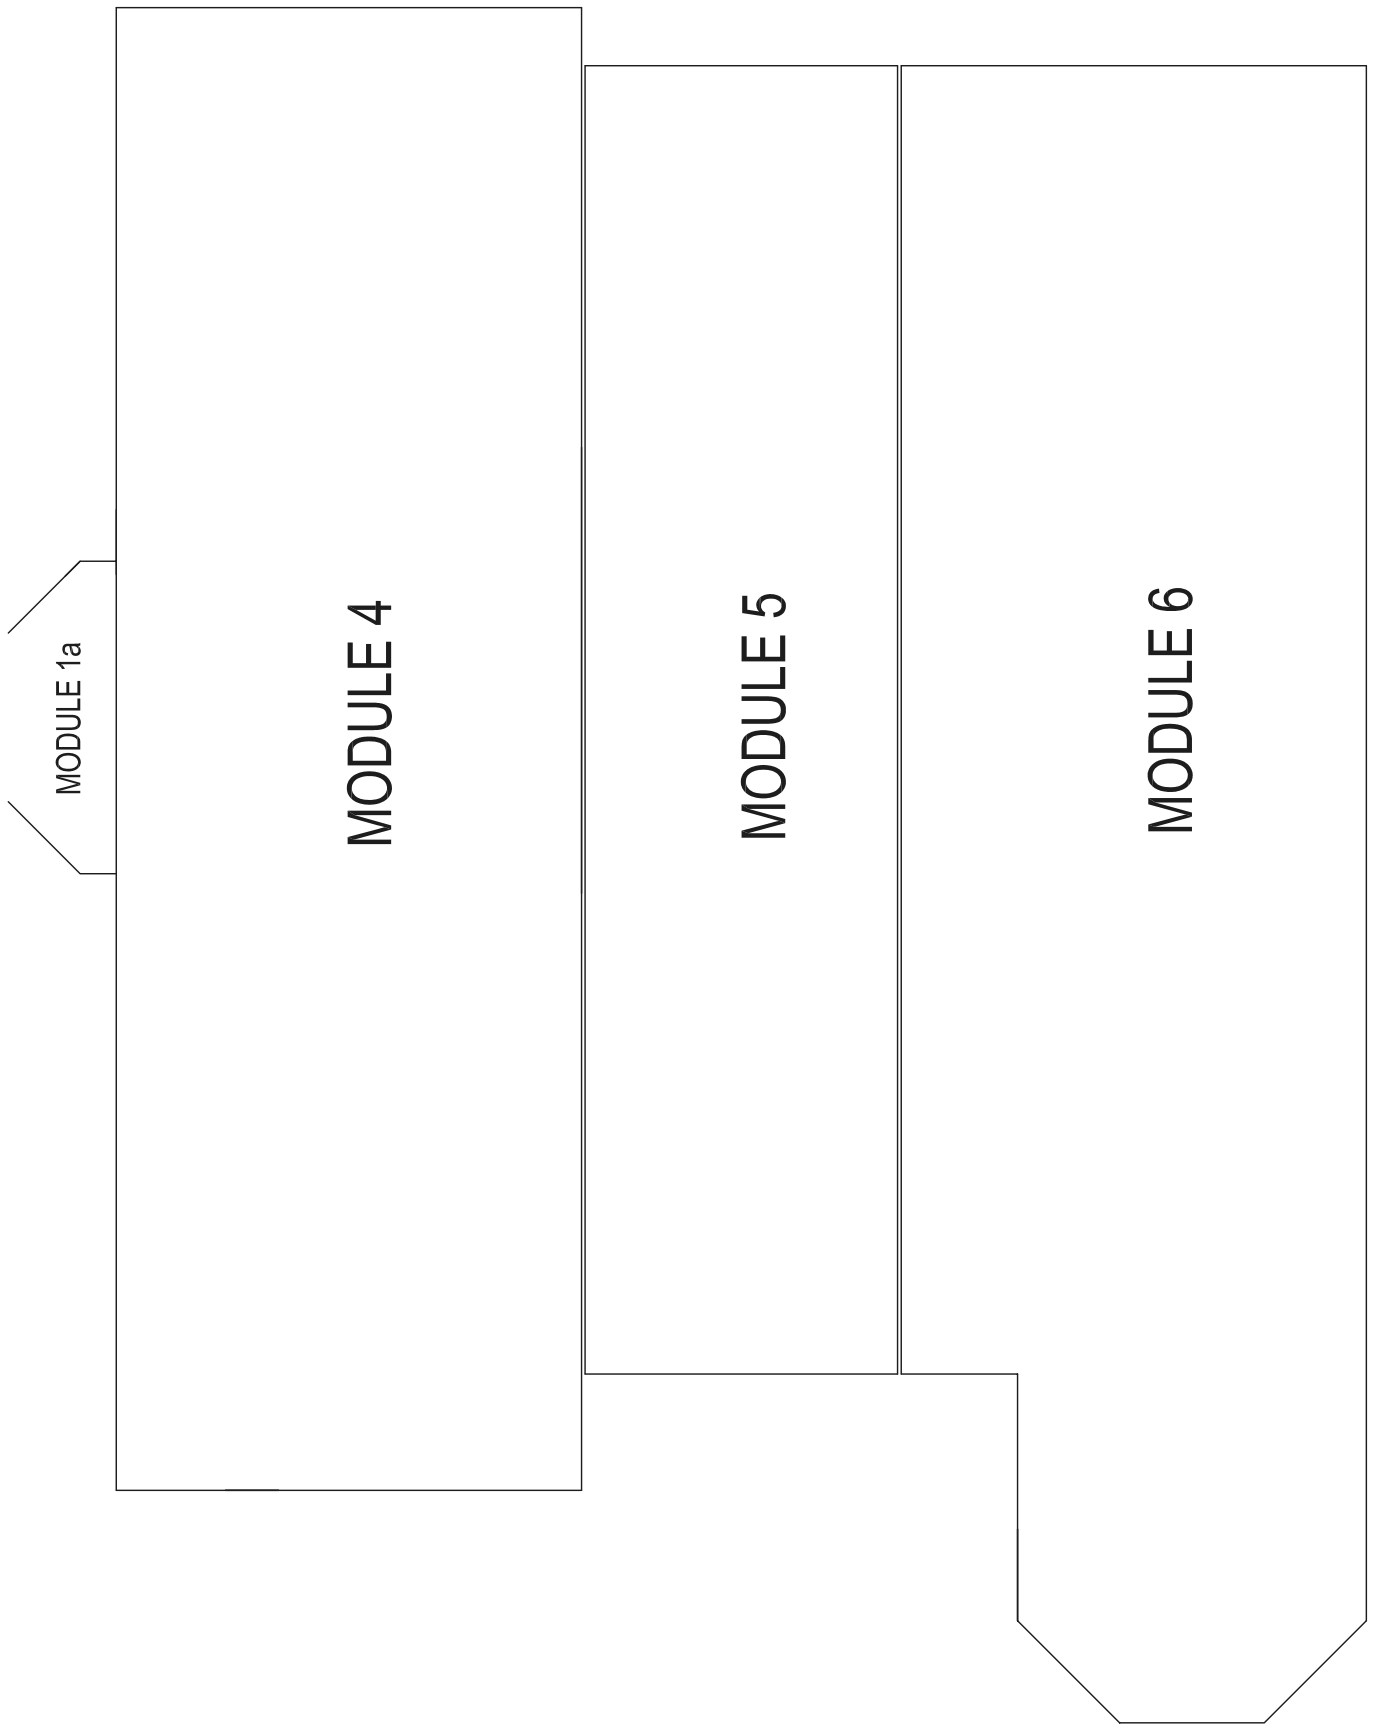

THE MARGUERITE, 2nd. FLR. MODULE SCHEDULE


SCALE: 1/4 IN. = 10 FOOT

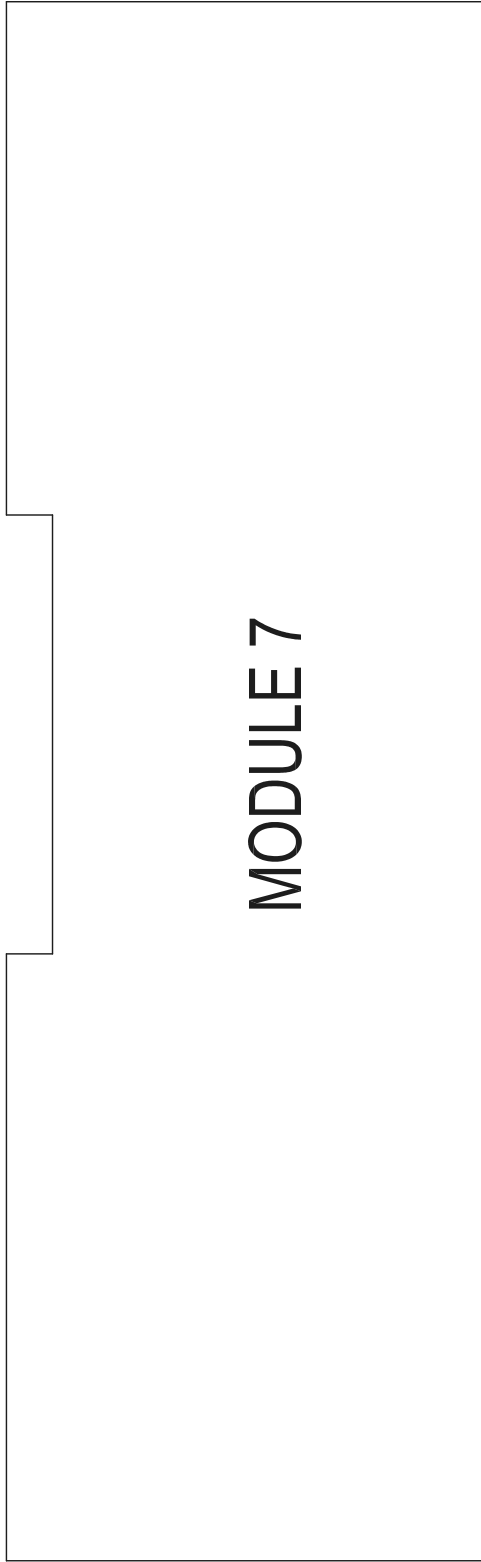

MODULE 7

THE MARGUERITE,
ATTIC MODULE SCHEDULE


SCALE: 1/4 IN. = 1.0 FOOT

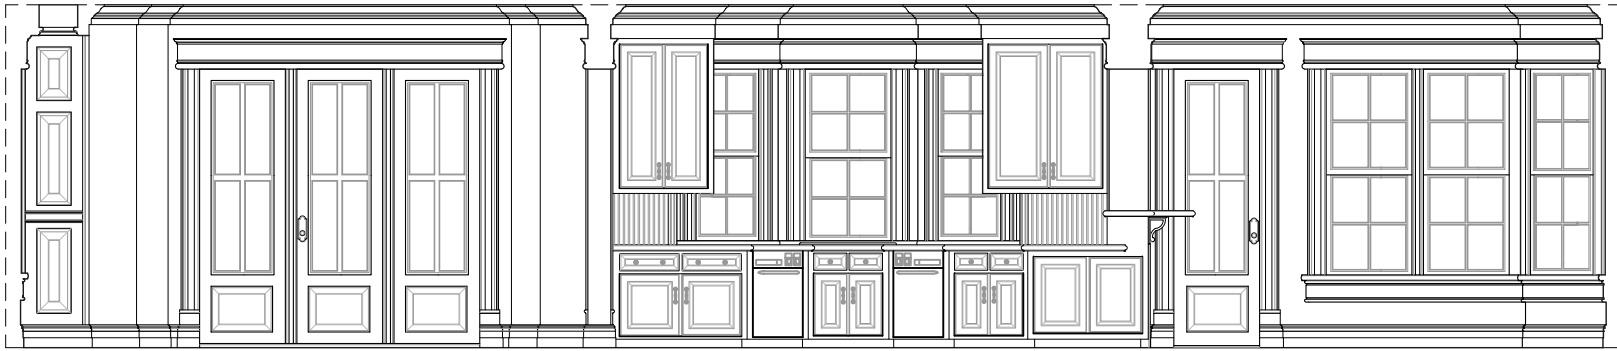

THE MARGUERITE, MODULE 1, NORTH WALL ELEVATION

© 2004 GARNETT DESIGN GROUP


SCALE: 1/4 IN. = 1.0 FOOT

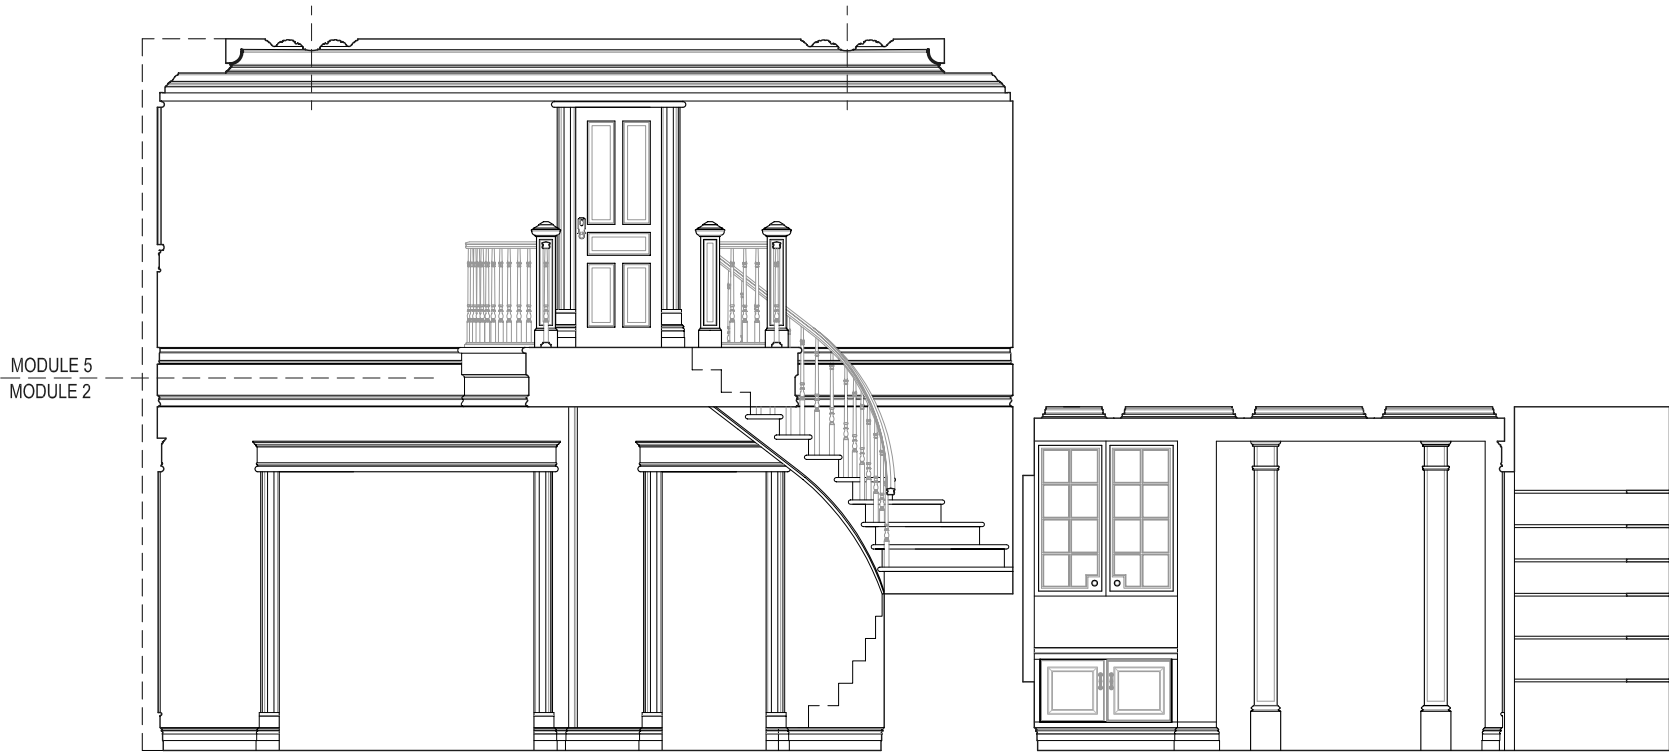

THE MARGUERITE, MODULE 2, NORTH WALL ELEVATION

© 2004 GARNETT DESIGN GROUP

SCALE: 1/4 IN. = 1.0 FOOT

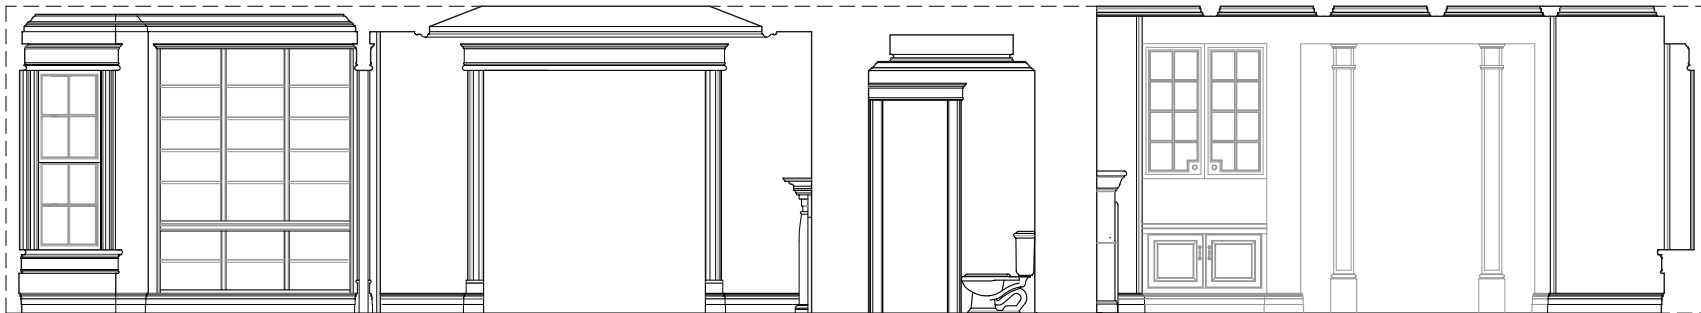

THE MARGUERITE, MODULE 3, NORTH WALL ELEVATION

© 2004 GARNETT DESIGN GROUP

SCALE: 1/4 IN. = 1.0 FOOT