




FOUNTAIN HILLS NO. 2, FRONT ELEVATION

© 2004 GARNETT DESIGN GROUP

SCALE: 1/4IN. = 1.0 FOOT

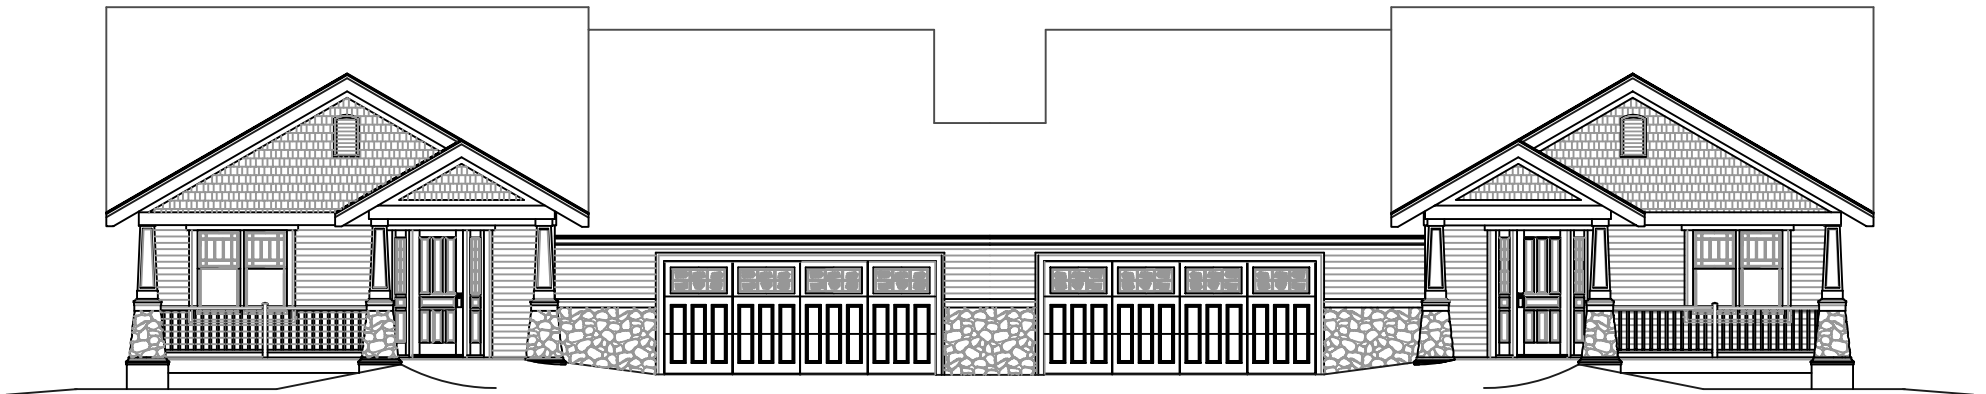

FOUNTAIN HILLS NO. 2, DUPLEX, FRONT ELEVATION

© 2004 GARNETT DESIGN GROUP


SCALE: 1/4IN. = 10 FOOT



FOUNTAIN HILLS NO. 2, DUPLEX, REAR ELEVATION

© 2004 GARNETT DESIGN GROUP


SCALE: 1/4" = 10' FOOT

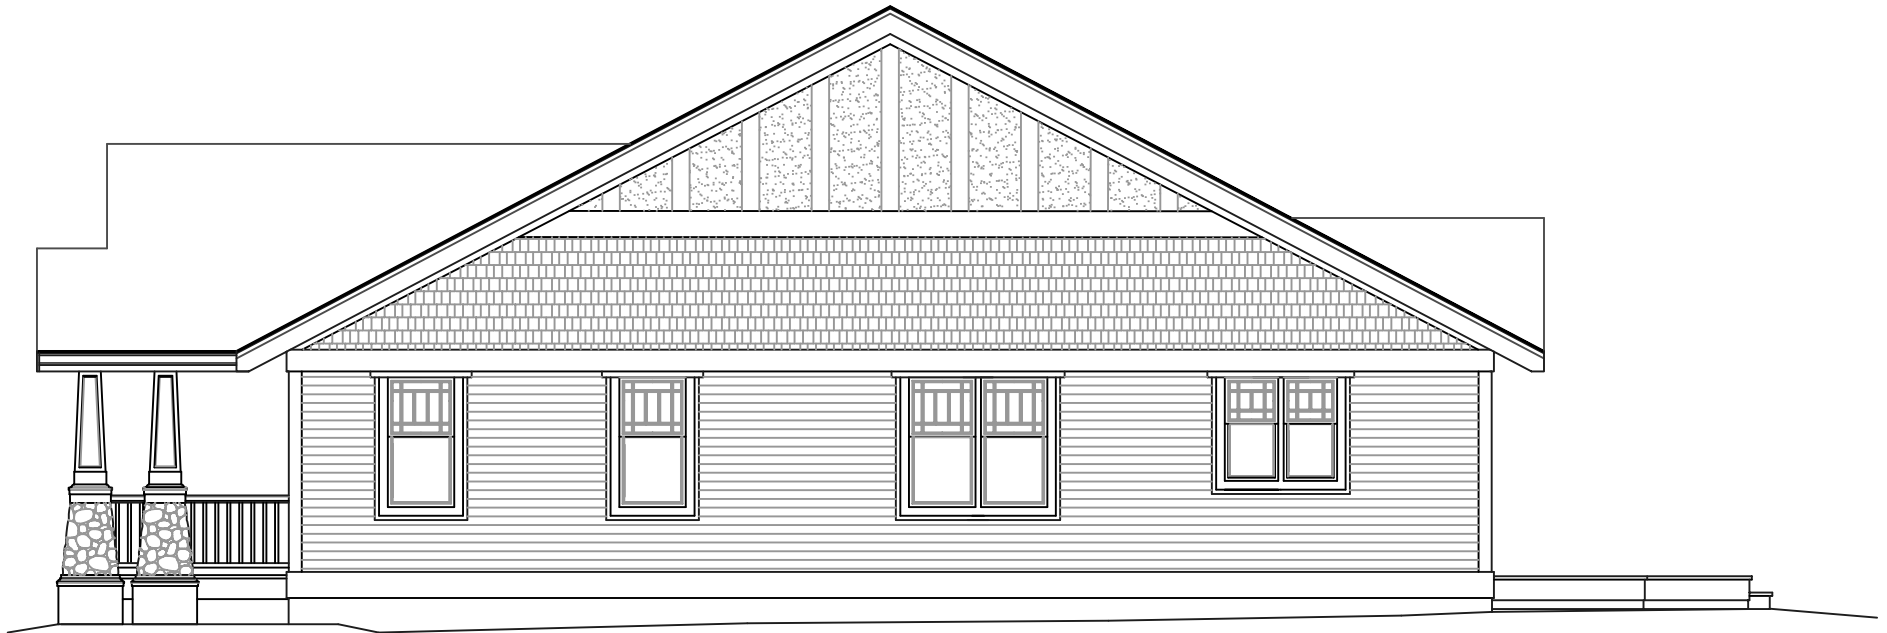

FOUNTAIN HILLS NO. 2, RIGHT ELEVATION, FACING

© 2004 GARNETT DESIGN GROUP

SCALE: 1/4IN. = 1.0 FOOT

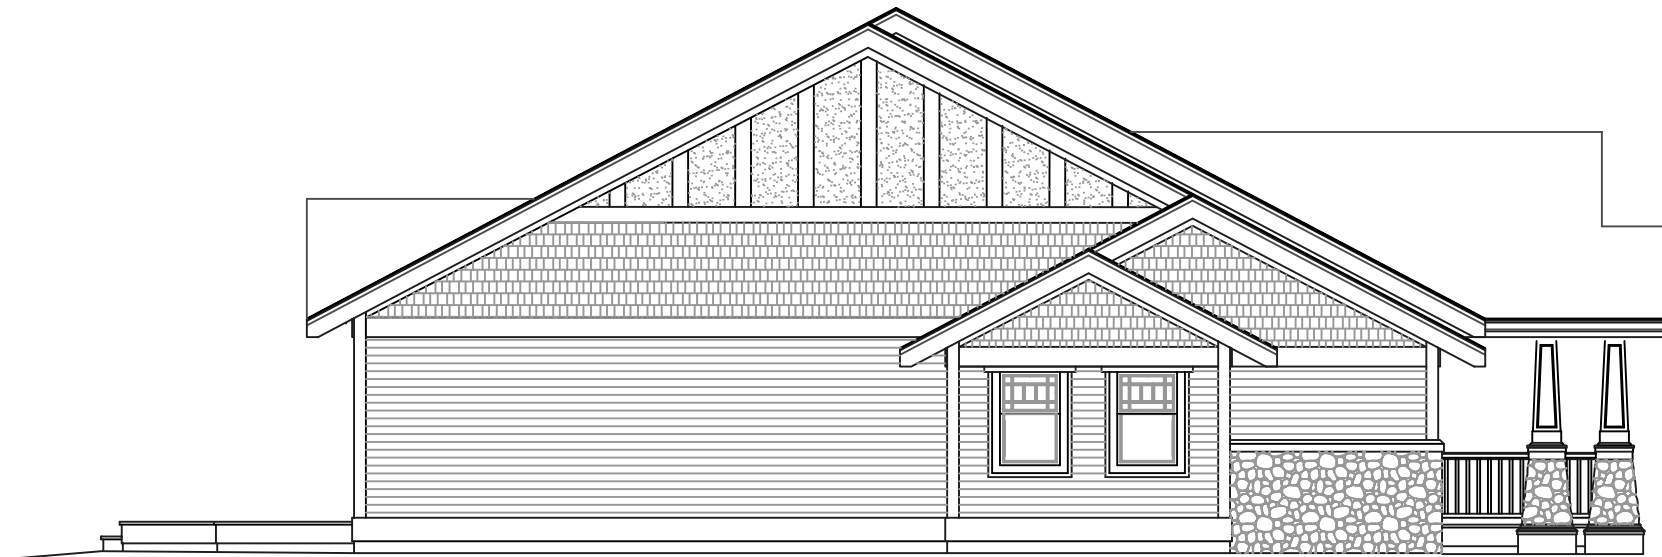

FOUNTAIN HILLS NO. 2, LEFT ELEVATION, FACING

© 2004 GARNETT DESIGN GROUP


SCALE: 1/4IN. = 10 FOOT




FOUNTAIN HILLS NO. 2, REAR ELEVATION

© 2004 GARNETT DESIGN GROUP

SCALE: 1/4IN. = 1.0 FOOT

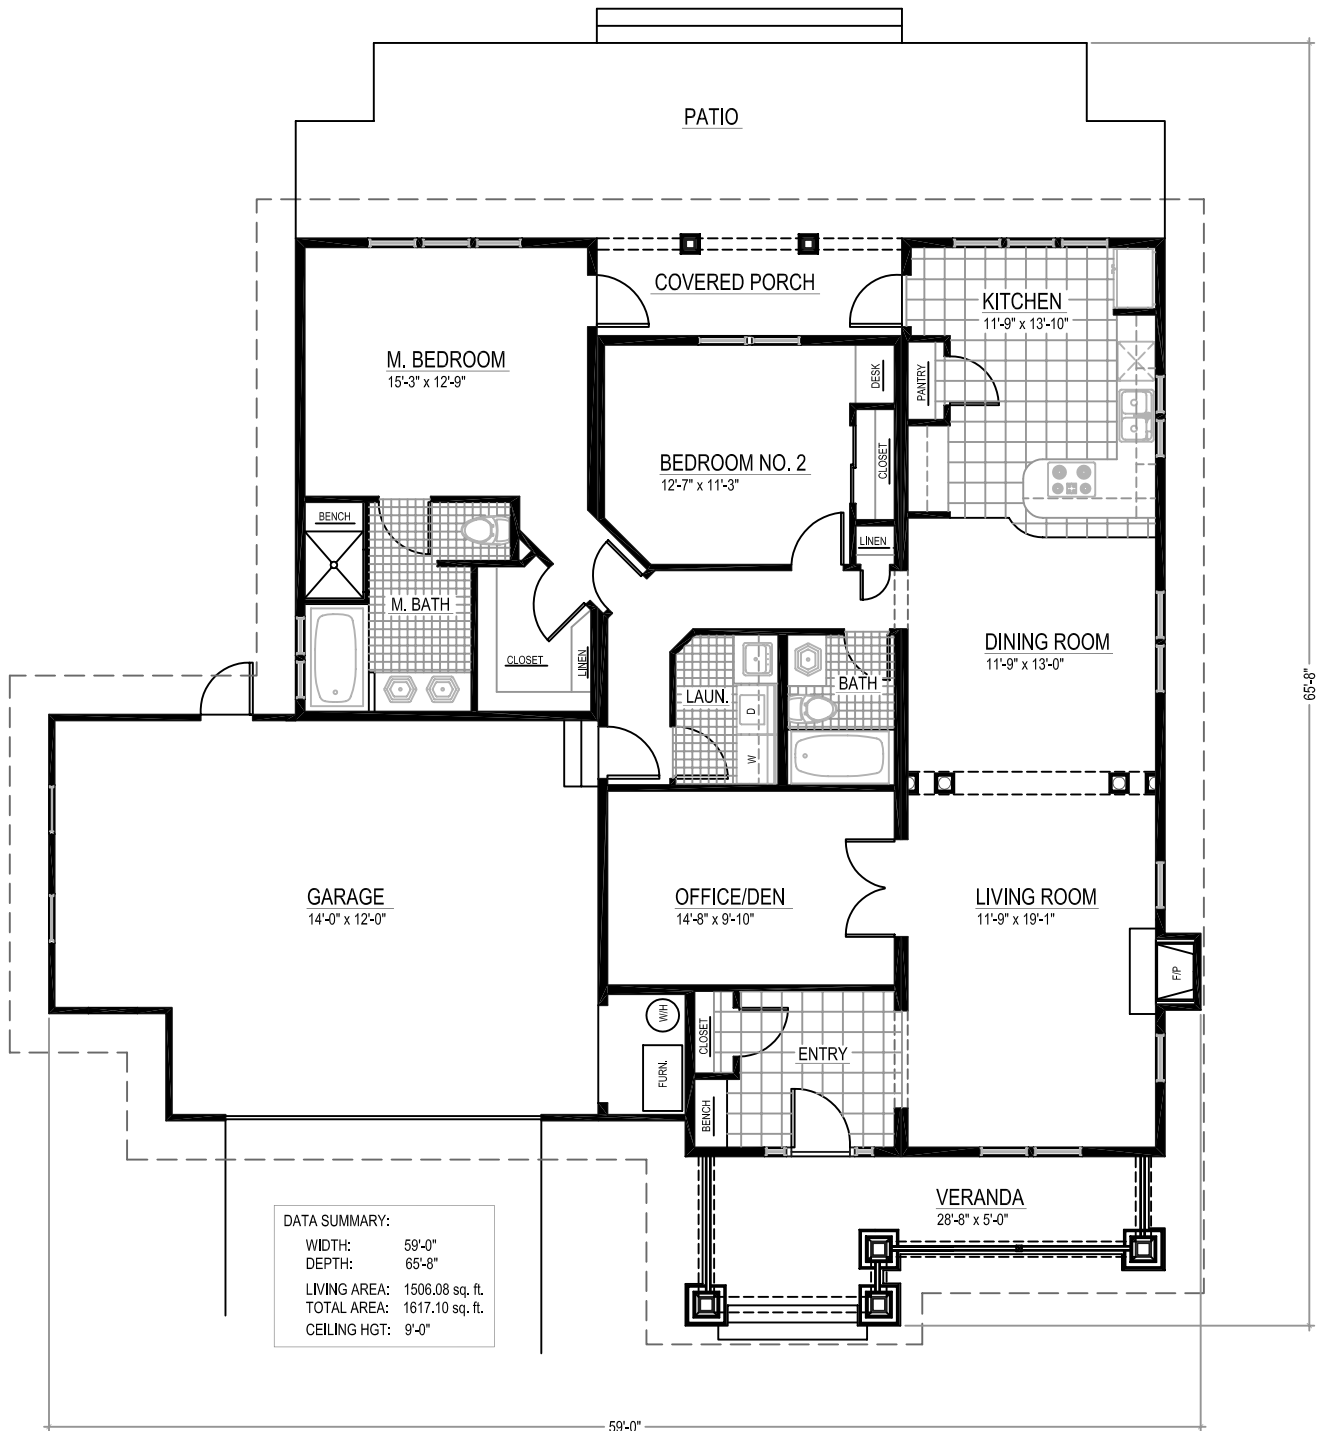

FOUNTAIN HILLS NO. 2, FIRST FLOOR PLAN

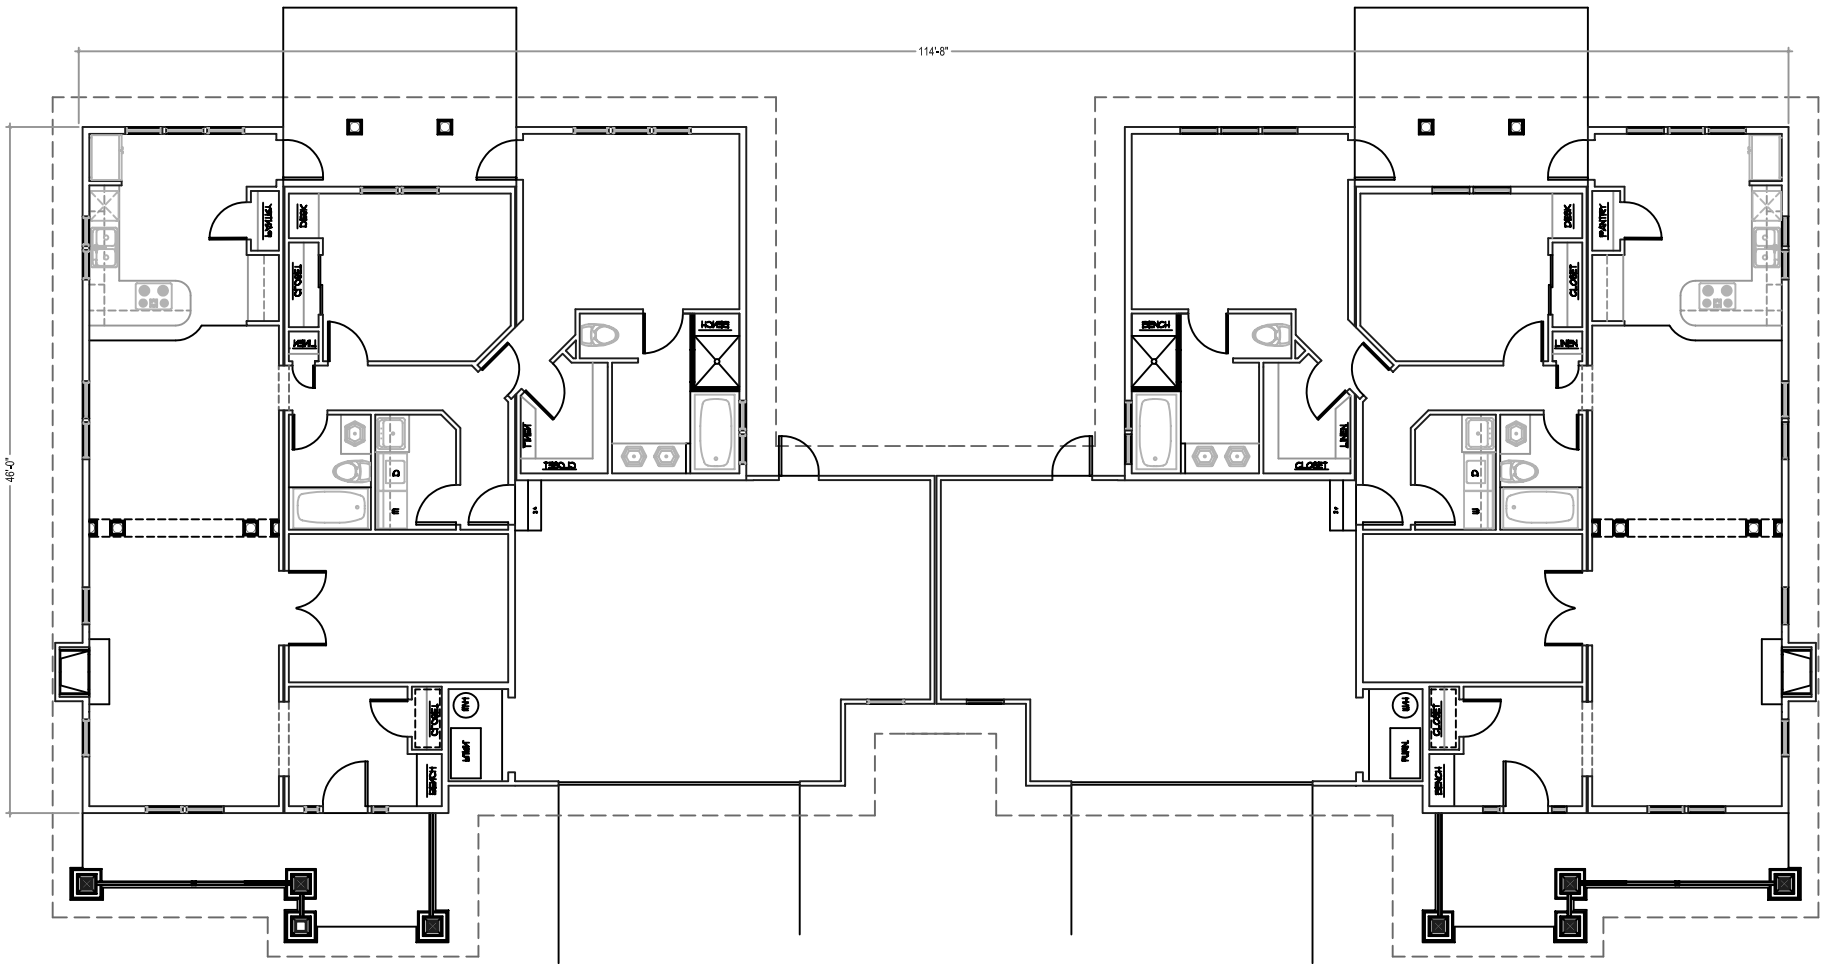

FOUNTAIN HILLS NO. 2, DUPLEX, FLOOR PLAN