




YORK COTTAGE 2, FRONT ELEVATION

© 2004 GARNETT DESIGN GROUP


SCALE: 1/4 IN. = 1.0 FOOT

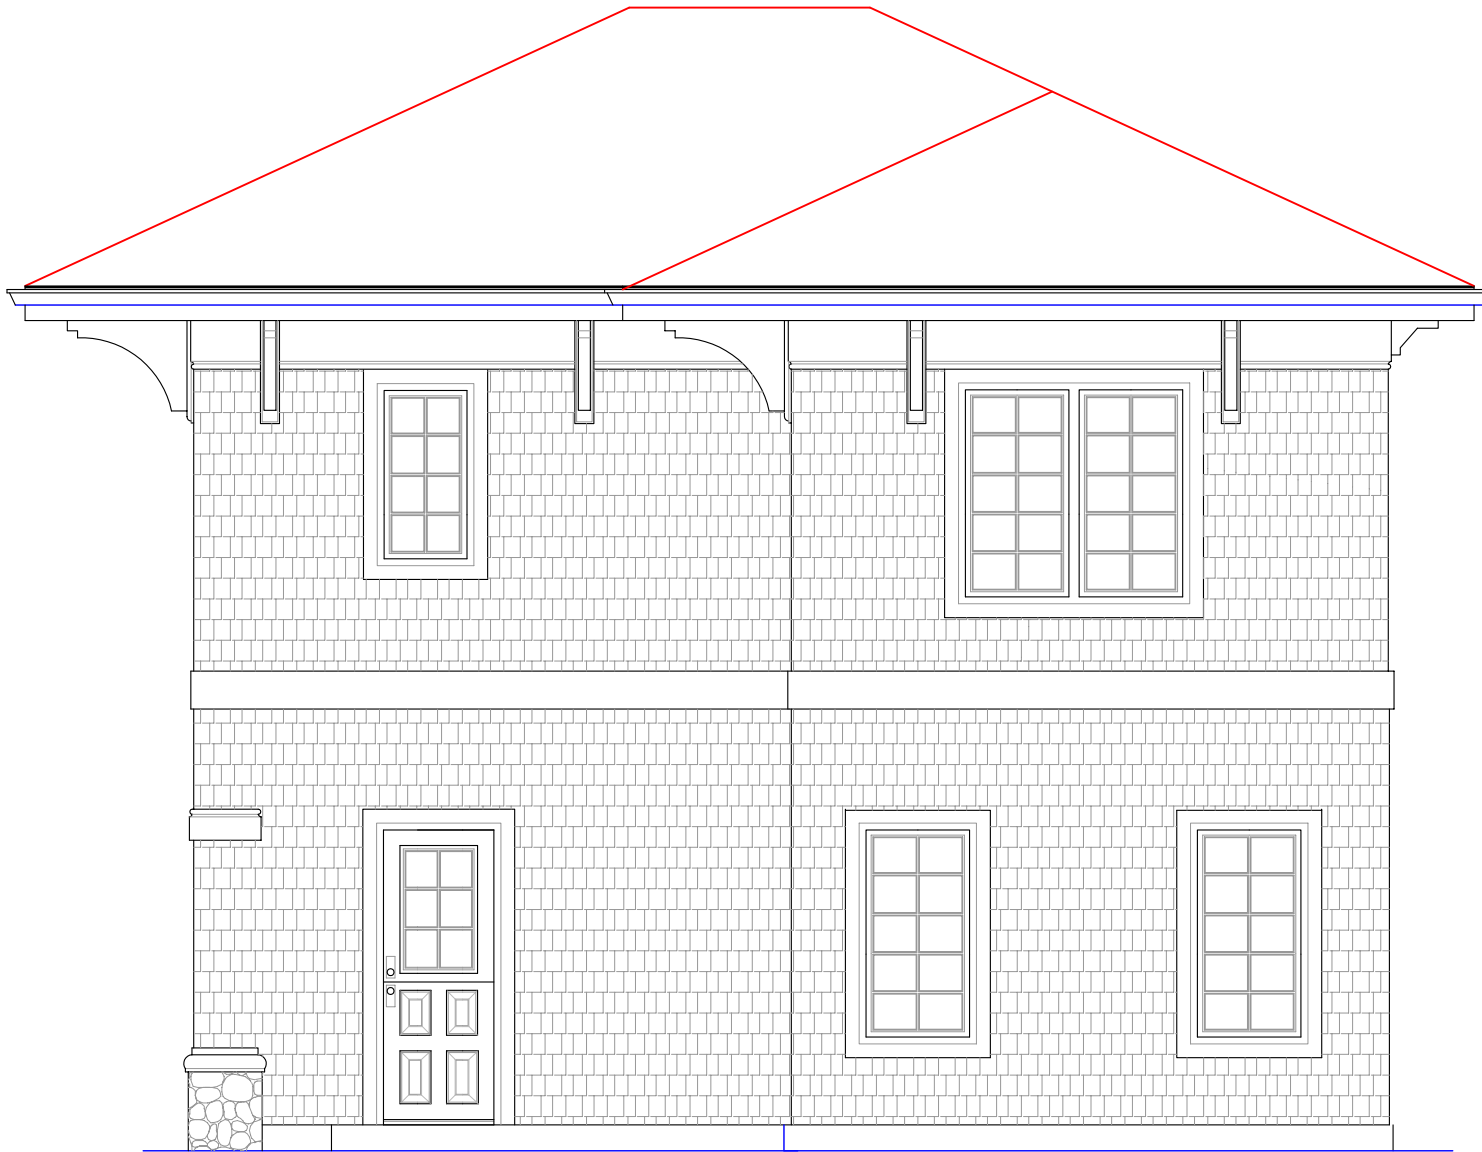

YORK COTTAGE 2, REAR ELEVATION

© 2004 GARNETT DESIGN GROUP


SCALE: 1/4 IN. = 1.0 FOOT

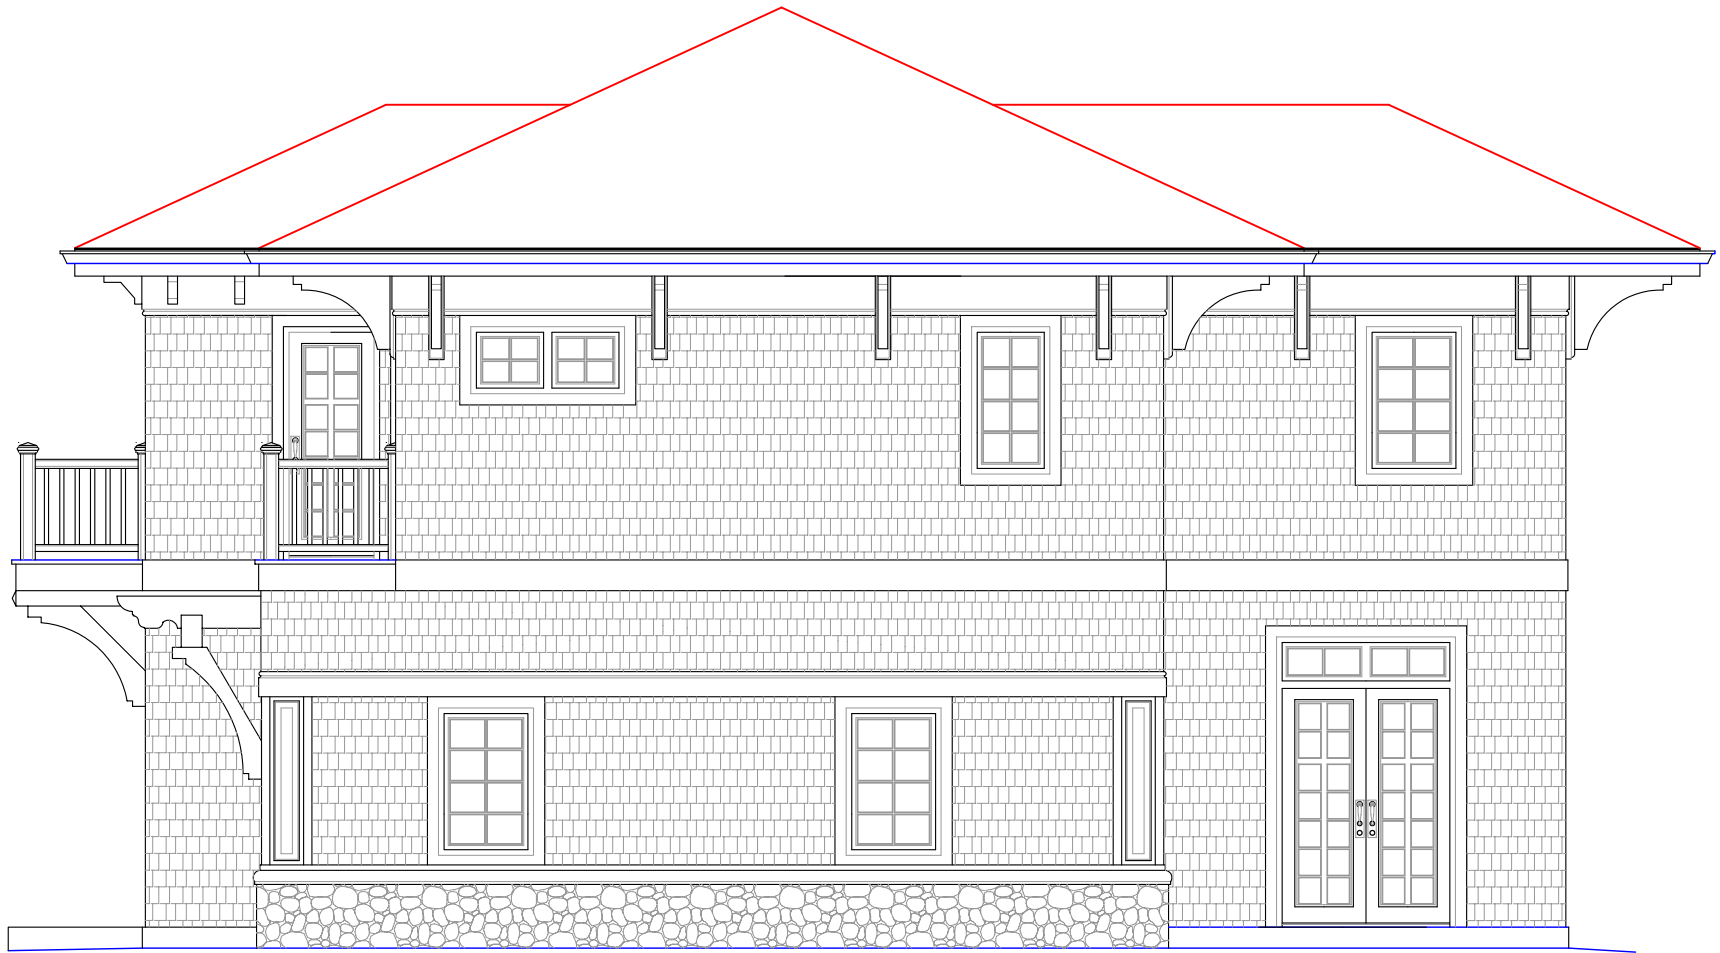

YORK COTTAGE 2, RIGHT ELEVATION, FACING

© 2004 GARNETT DESIGN GROUP

SCALE: 1/4 IN. = 1.0 FOOT

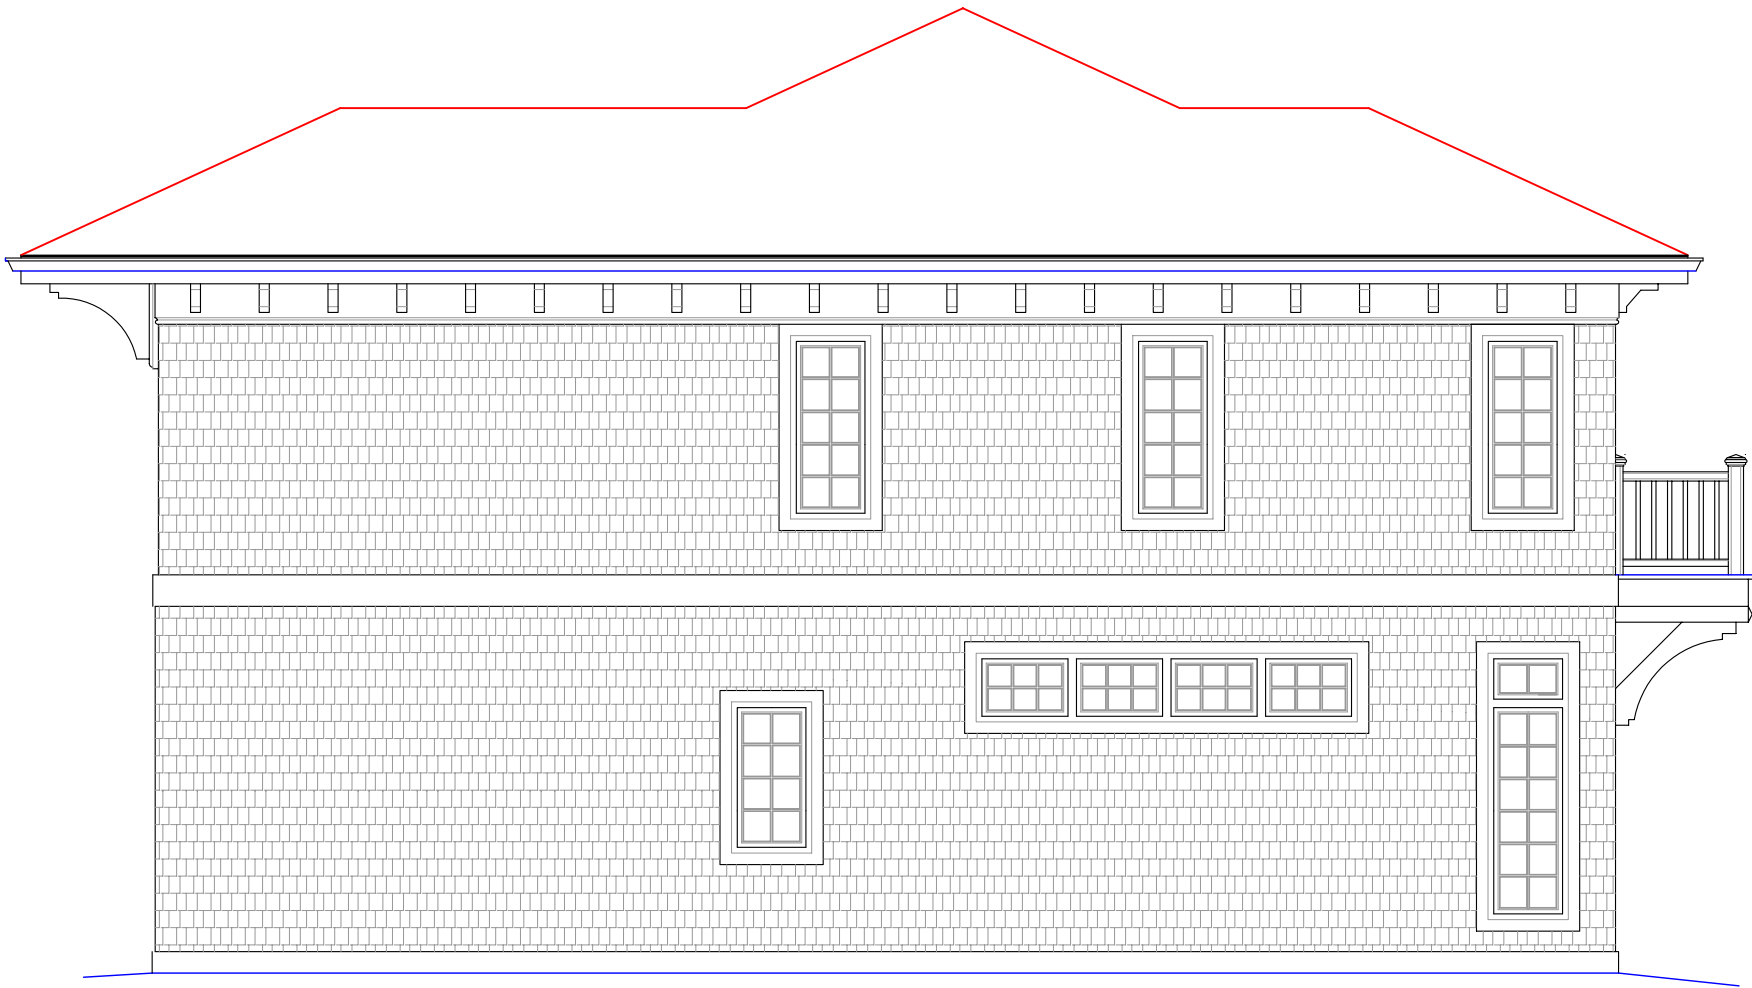


YORK COTTAGE 2, LEFT ELEVATION, FACING


© 2004 GARNETT DESIGN GROUP

SCALE: 1/4 IN. = 1.0 FOOT

DATA SUMMARY:	
WIDTH:	28'-10"
DEPTH:	42'-0"
BUILDING AREA, 1st. FLOOR	674.7 sq. ft.
BUILDING AREA, 2nd. FLOOR	903.3 sq. ft.
LIVING AREA, 1st. FLOOR	504.7 sq. ft.
LIVING AREA, 2nd. FLOOR	723.3 sq. ft.
TOTAL BUILDING AREA:	1577.0 sq. ft.
TOTAL LIVING AREA:	1427.0 sq. ft.
CEILING HGT, 1st FLOOR:	9'-0"
CEILING HGT, 2nd. FLOOR:	9'-0"

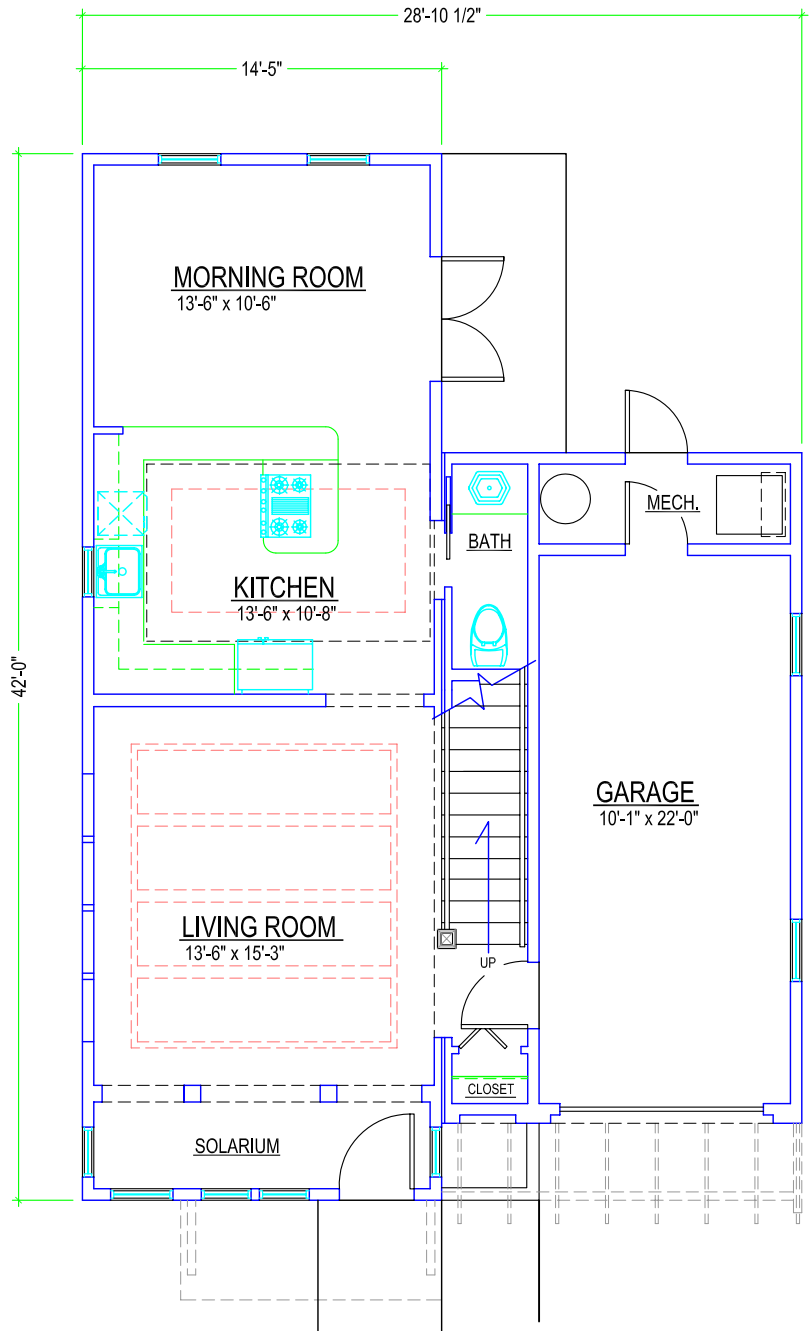

YORK COTTAGE 2, FIRST FLOOR

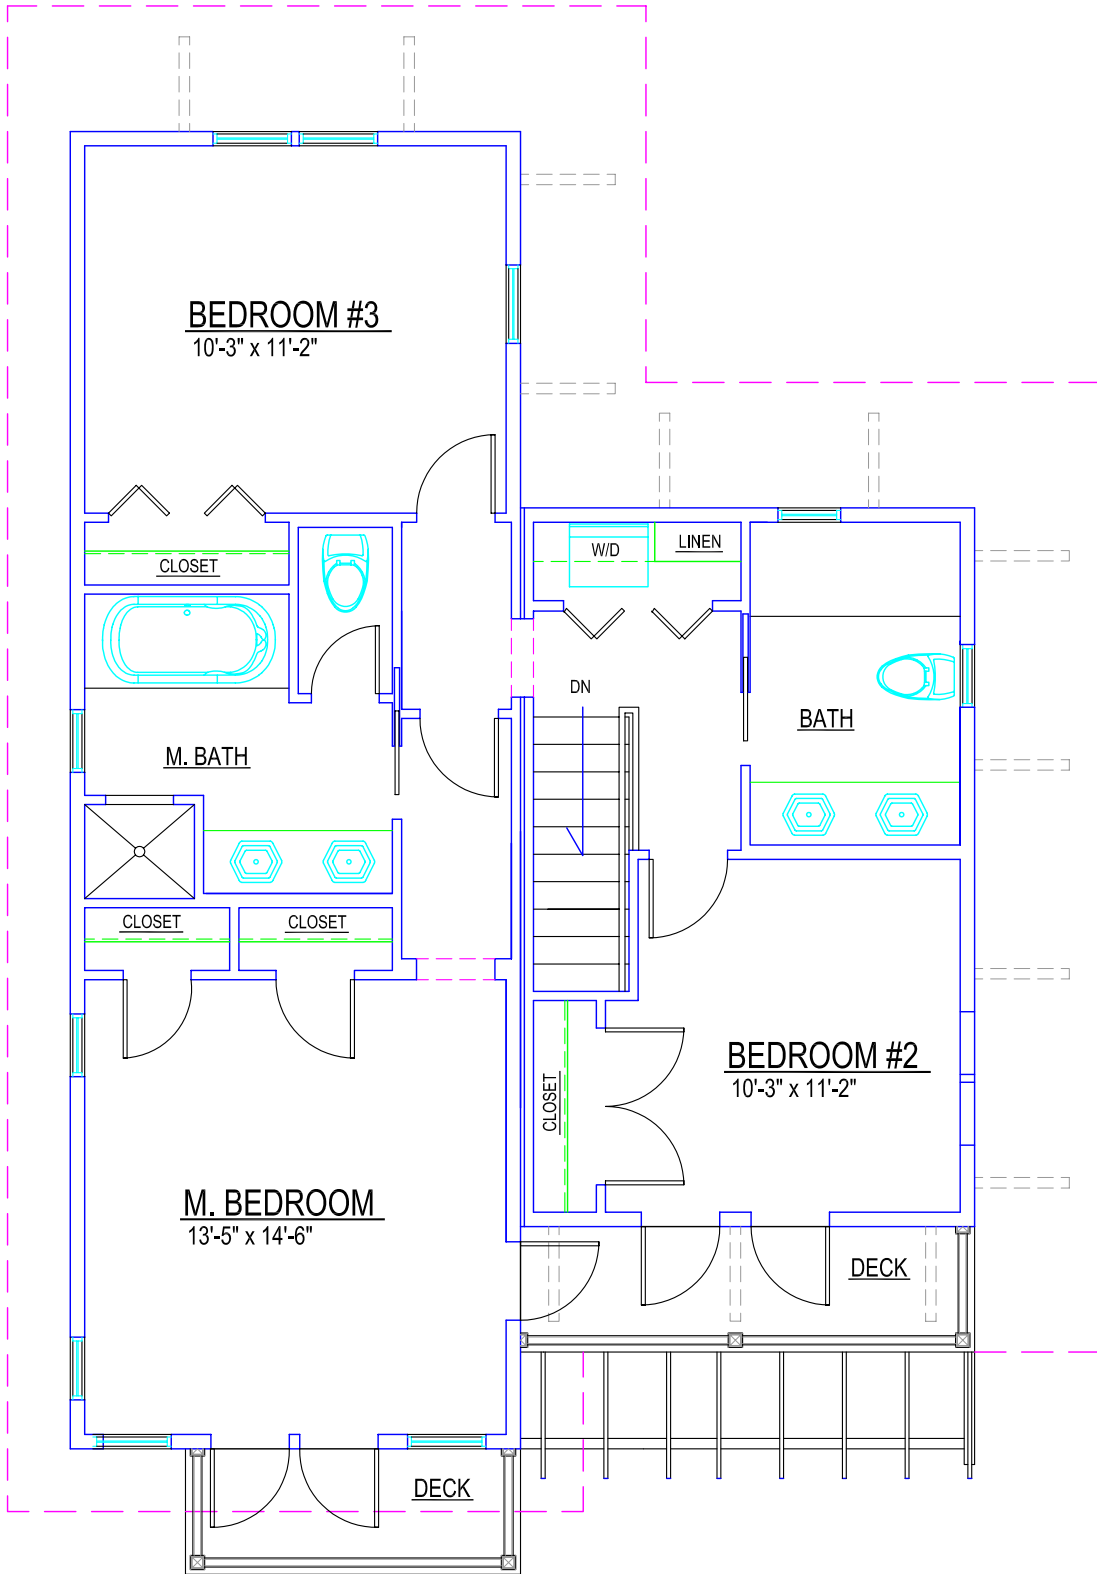

YORK COTTAGE 2, SECOND FLOOR